


4670 NY Rt 42

1. A1, A2, A3, A4 & A5 THESE DOCUMENTS ARE THE PROPERTY OF THE DESIGNER AND SHALL NOT BE COPIED, DUPLICATED, ALTERED, MODIFIED OR REVISED IN ANY WAY WITHOUT THE WRITTEN APPROVAL OF THE DESIGNER.
2. CONTRACTOR SHALL VERIFY ALL CONDITIONS AND DIMENSIONS AT THE SITE AND ALL INCONSISTENCIES SHALL BE BROUGHT TO THE ATTENTION OF THE DEVELOPER AND THE DESIGNER BEFORE PROCEEDING WITH THE WORK.
3. ANY ERRORS OR OMISSIONS FOUND IN THESE DRAWINGS SHALL BE BROUGHT TO DEVELOPERS AND DESIGNERS ATTENTION IMMEDIATELY.
4. DO NOT SCALE DRAWINGS. WRITTEN DIMENSIONS TAKE PRECEDENCE OVER SCALED DIMENSIONS.
5. ALL DIMENSIONS ARE TO FACE OF STUD OR TO FACE OF FRAMING UNLESS OTHERWISE NOTED.
6. ALL TRUSS DRAWINGS TO BE REVIEWED AND APPROVED BY THE STRUCTURAL ENGINEER PRIOR TO ISSUANCE OF BUILDING PERMIT.
7. ALL OR EQUAL SUBSTITUTIONS MUST BE SUBMITTED TO AND APPROVED BY CITY BUILDING OFFICIAL PRIOR TO INSTALLATION.
8. ALL ELECTRICAL AND MECHANICAL EQUIPMENT AND METERS ARE SUBJECT TO RELOCATION DUE TO FIELD CONDITIONS, CONTRACTOR TO VERIFY.
9. DAMP PROOFING - ONE COAT CONTINUOUS ELASTOMERIC WATERPROOFING FROM GRADE LEVEL TO BOTTOM OF FOUNDATION.
10. SHOP DRAWING REVIEW AND DISTRIBUTION, ALONG WITH PRODUCT SUBMITTALS, REQUESTED IN THE CONSTRUCTION DOCUMENTS, SHALL BE THE SOLE RESPONSIBILITY OF THE GENERAL CONTRACTOR, UNLESS DIRECTED OTHERWISE UNDER A SEPARATE AGREEMENT.
11. DEVIATIONS FROM THESE DOCUMENTS IN THE CONSTRUCTION PHASE SHALL BE REVIEWED BY THE DESIGNER AND THE OWNER PRIOR TO THE START OF WORK IN QUESTION. ANY DEVIATIONS FROM THESE DOCUMENTS WITHOUT PRIOR REVIEW, SHALL BE THE SOLE RESPONSIBILITY OF THE GENERAL CONTRACTOR.
12. THE GENERAL CONTRACTOR SHALL BE RESPONSIBLE FOR ALL WORK AND MATERIALS REPRESENTED ON THESE DOCUMENTS INCLUDING THE WORK AND MATERIALS FURNISHED BY SUBCONTRACTORS AND VENDORS.
13. THE BUILDER SHALL FURNISH ART AND ALL REPORTS RECEIVED FROM THE GEOTECHNICAL ENGINEER (SOILS REPORT), ON THE STUDY OF THE PROPOSED SITE, TO THE DESIGNER, STRUCTURAL ENGINEER, AND GENERAL CONTRACTOR. IN THE EVENT THE GEOTECHNICAL REPORTS DO NOT EXIST, THE SOILS CONDITION SHALL BE ASSUMED TO BE A MINIMUM DESIGN SOIL PRESSURE STATED BY THE STRUCTURAL ENGINEER OF RECORD FOR THE PURPOSE OF STRUCTURAL DESIGN. GENERAL CONTRACTOR SHALL ASSURE THE SOIL CONDITIONS MEET OR EXCEED THE CRITERIA.
14. ALL WORK PERFORMED BY THE GENERAL CONTRACTOR SHALL COMPLY AND CONFORM WITH LOCAL AND STATE BUILDING CODES, ORDINANCES AND REGULATIONS, ALONG WITH ALL OTHER AUTHORITIES HAVING JURISDICTION. THE GENERAL CONTRACTOR IS RESPONSIBLE TO BE AWARE OF THESE REQUIREMENTS AND GOVERNING REGULATIONS.
15. WINDOW SUPPLIER TO VERIFY AT LEAST ONE WINDOW IN ALL BEDROOMS TO HAVE A CLEAR EGRESS OPENING OF 5.7 SQ FT WITH MIN. DIMENSION OF 24" IN HEIGHT AND 20" IN WIDTH.


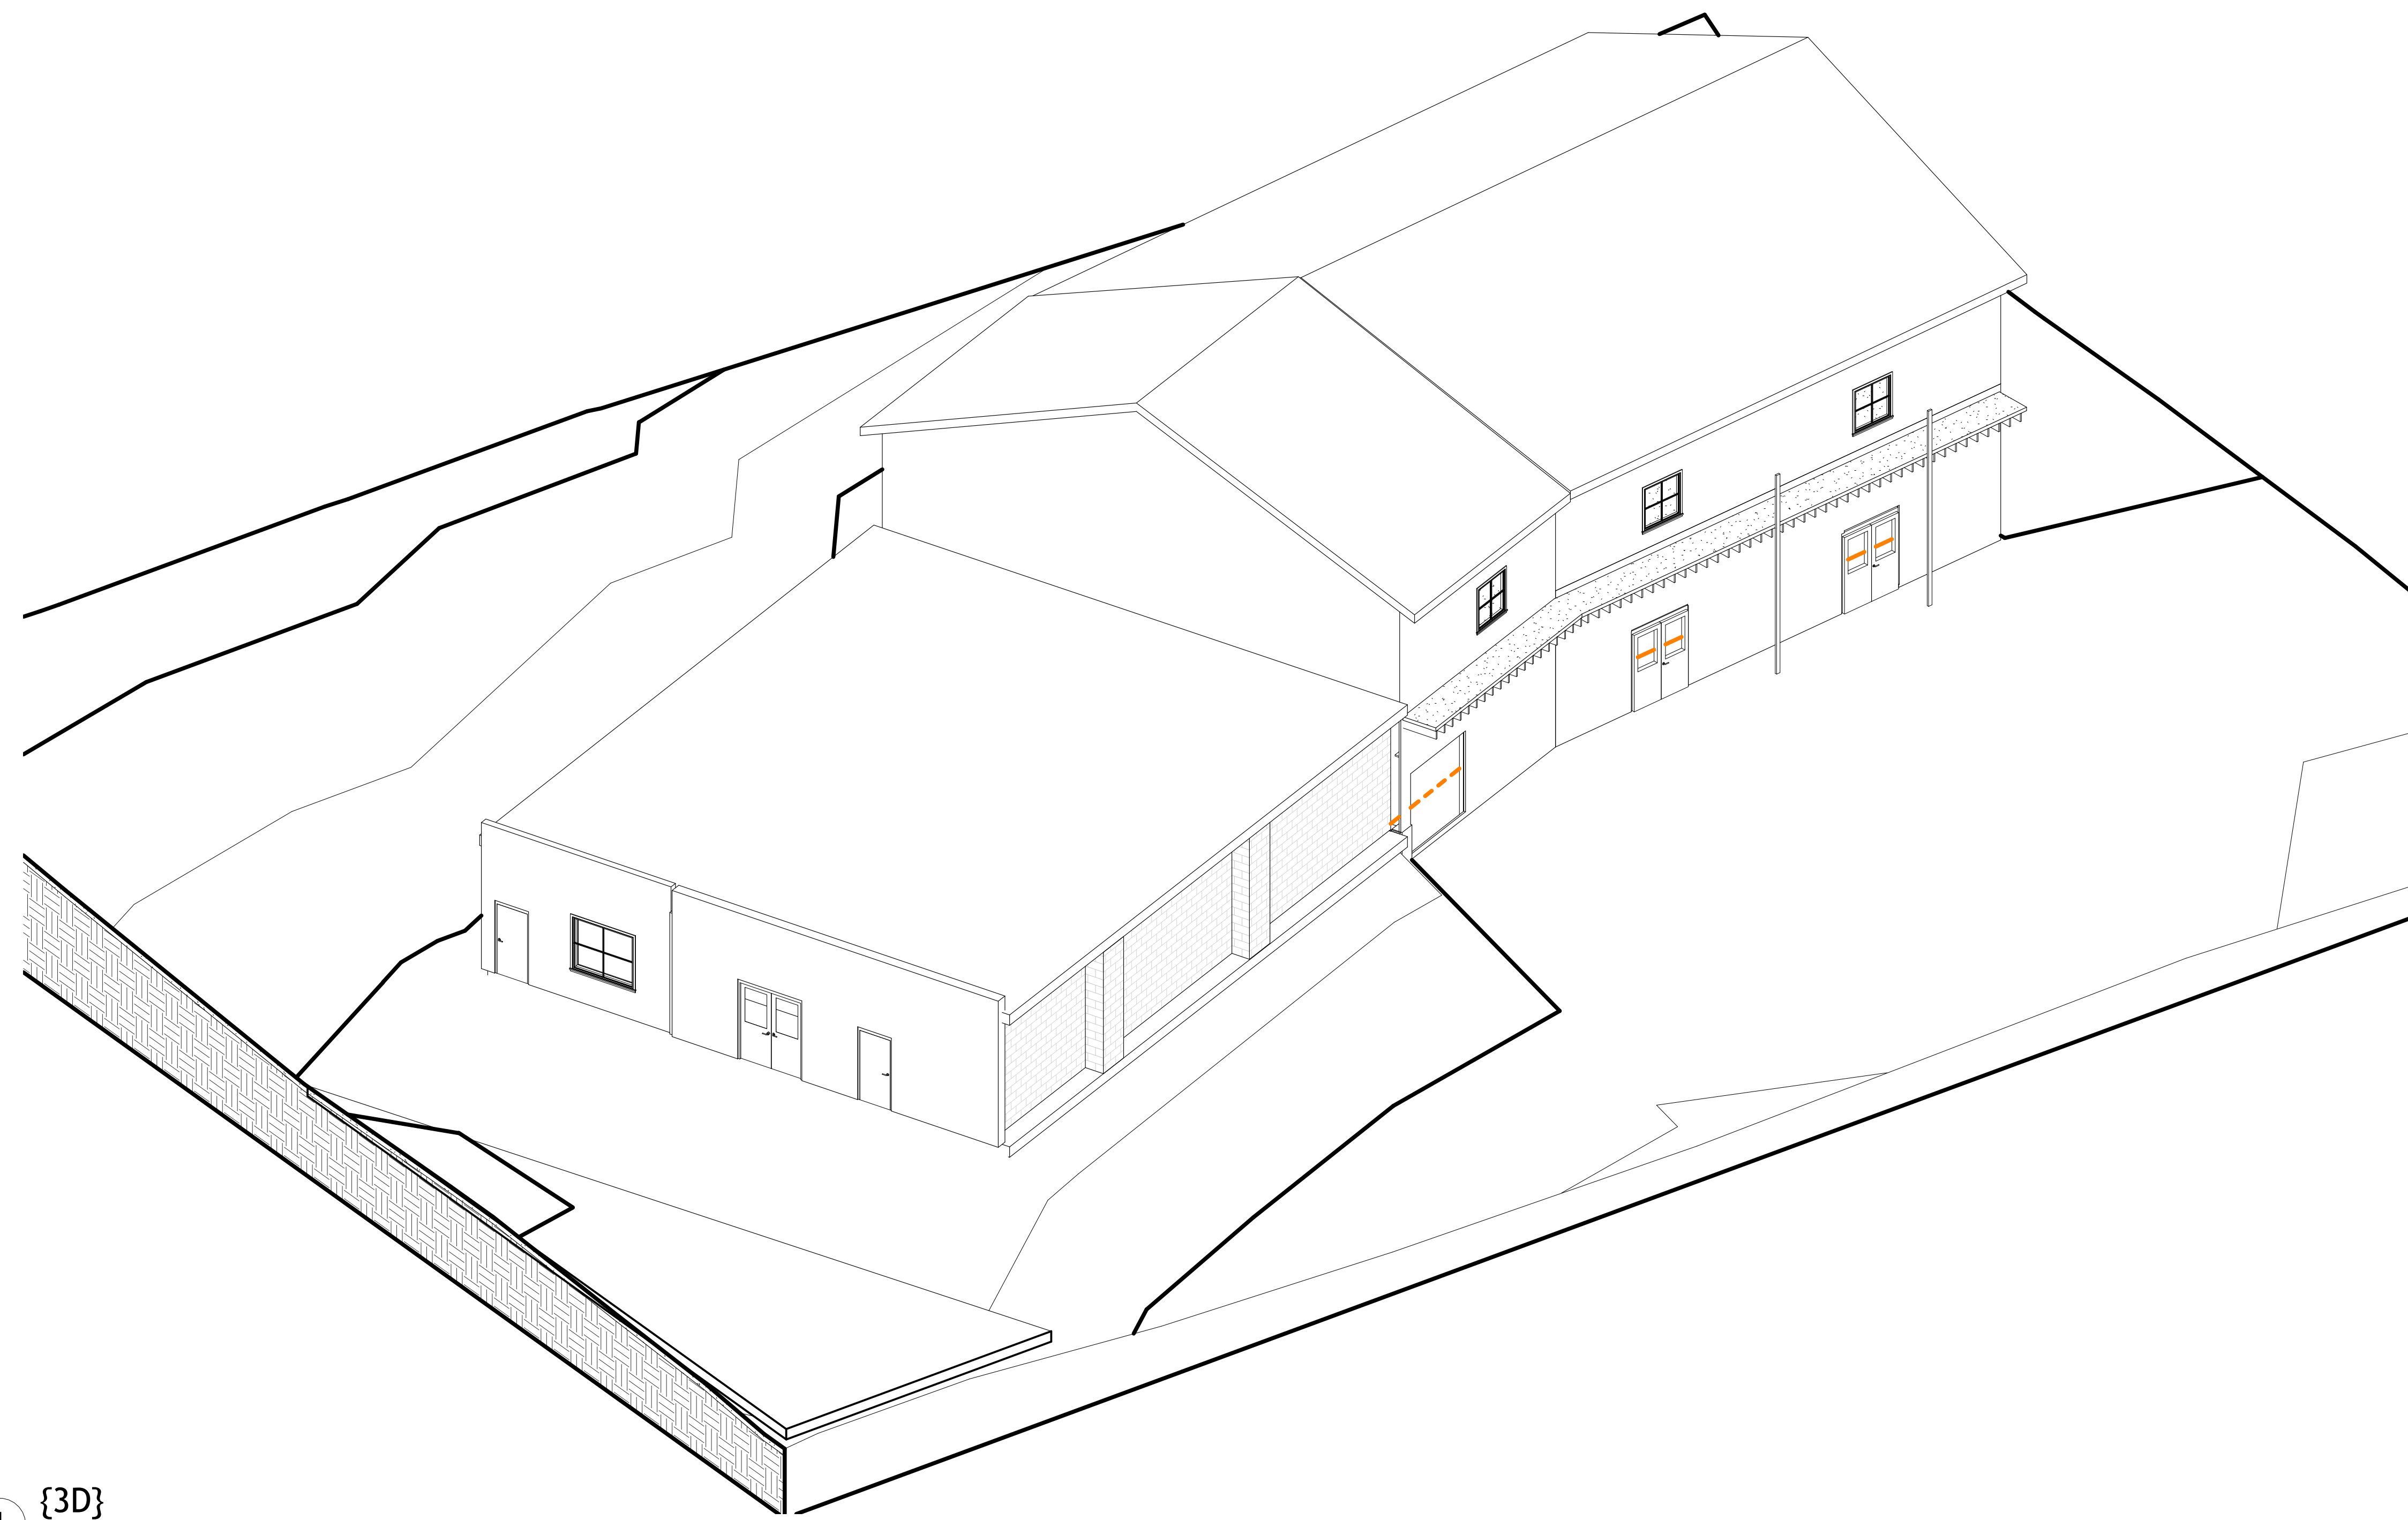


1 {3D}

| Sheet Index | |
|---------------|-----------------------------------|
| Sheet Number | Sheet Name |
| General | |
| A000 | Cover |
| Architectural | |
| A101 | Architectural Floor Plans |
| A102 | Architectural Floor Plans |
| A201 | Architectural Building Elevations |
| A202 | Architectural Building Elevations |
| A203 | Architectural Building Elevations |
| A204 | Architectural Building Elevations |
| A301 | Architectural Building Sections |
| A302 | Architectural Building Sections |
| A303 | Architectural Building Sections |
| A401 | Architectural Enlarged Views |
| A402 | Architectural Enlarged Views |

| Sheet Index | |
|--------------|------------------------------|
| Sheet Number | Sheet Name |
| A403 | Architectural Enlarged Views |
| A404 | Architectural Enlarged Views |

| Working_Sheet List | | | |
|--------------------|-----------------------------------|------------|---------------|
| Sheet Number | Sheet Name | Sheet Sort | Sheet Group |
| A000 | Cover | 000 | General |
| A101 | Architectural Floor Plans | 070 | Architectural |
| A102 | Architectural Floor Plans | 070 | Architectural |
| A201 | Architectural Building Elevations | 070 | Architectural |
| A202 | Architectural Building Elevations | 070 | Architectural |
| A203 | Architectural Building Elevations | 070 | Architectural |
| A204 | Architectural Building Elevations | 070 | Architectural |
| A301 | Architectural Building Sections | 070 | Architectural |
| A302 | Architectural Building Sections | 070 | Architectural |
| A303 | Architectural Building Sections | 070 | Architectural |
| A401 | Architectural Enlarged Views | 070 | Architectural |
| A402 | Architectural Enlarged Views | 070 | Architectural |
| A403 | Architectural Enlarged Views | 070 | Architectural |
| A404 | Architectural Enlarged Views | 070 | Architectural |

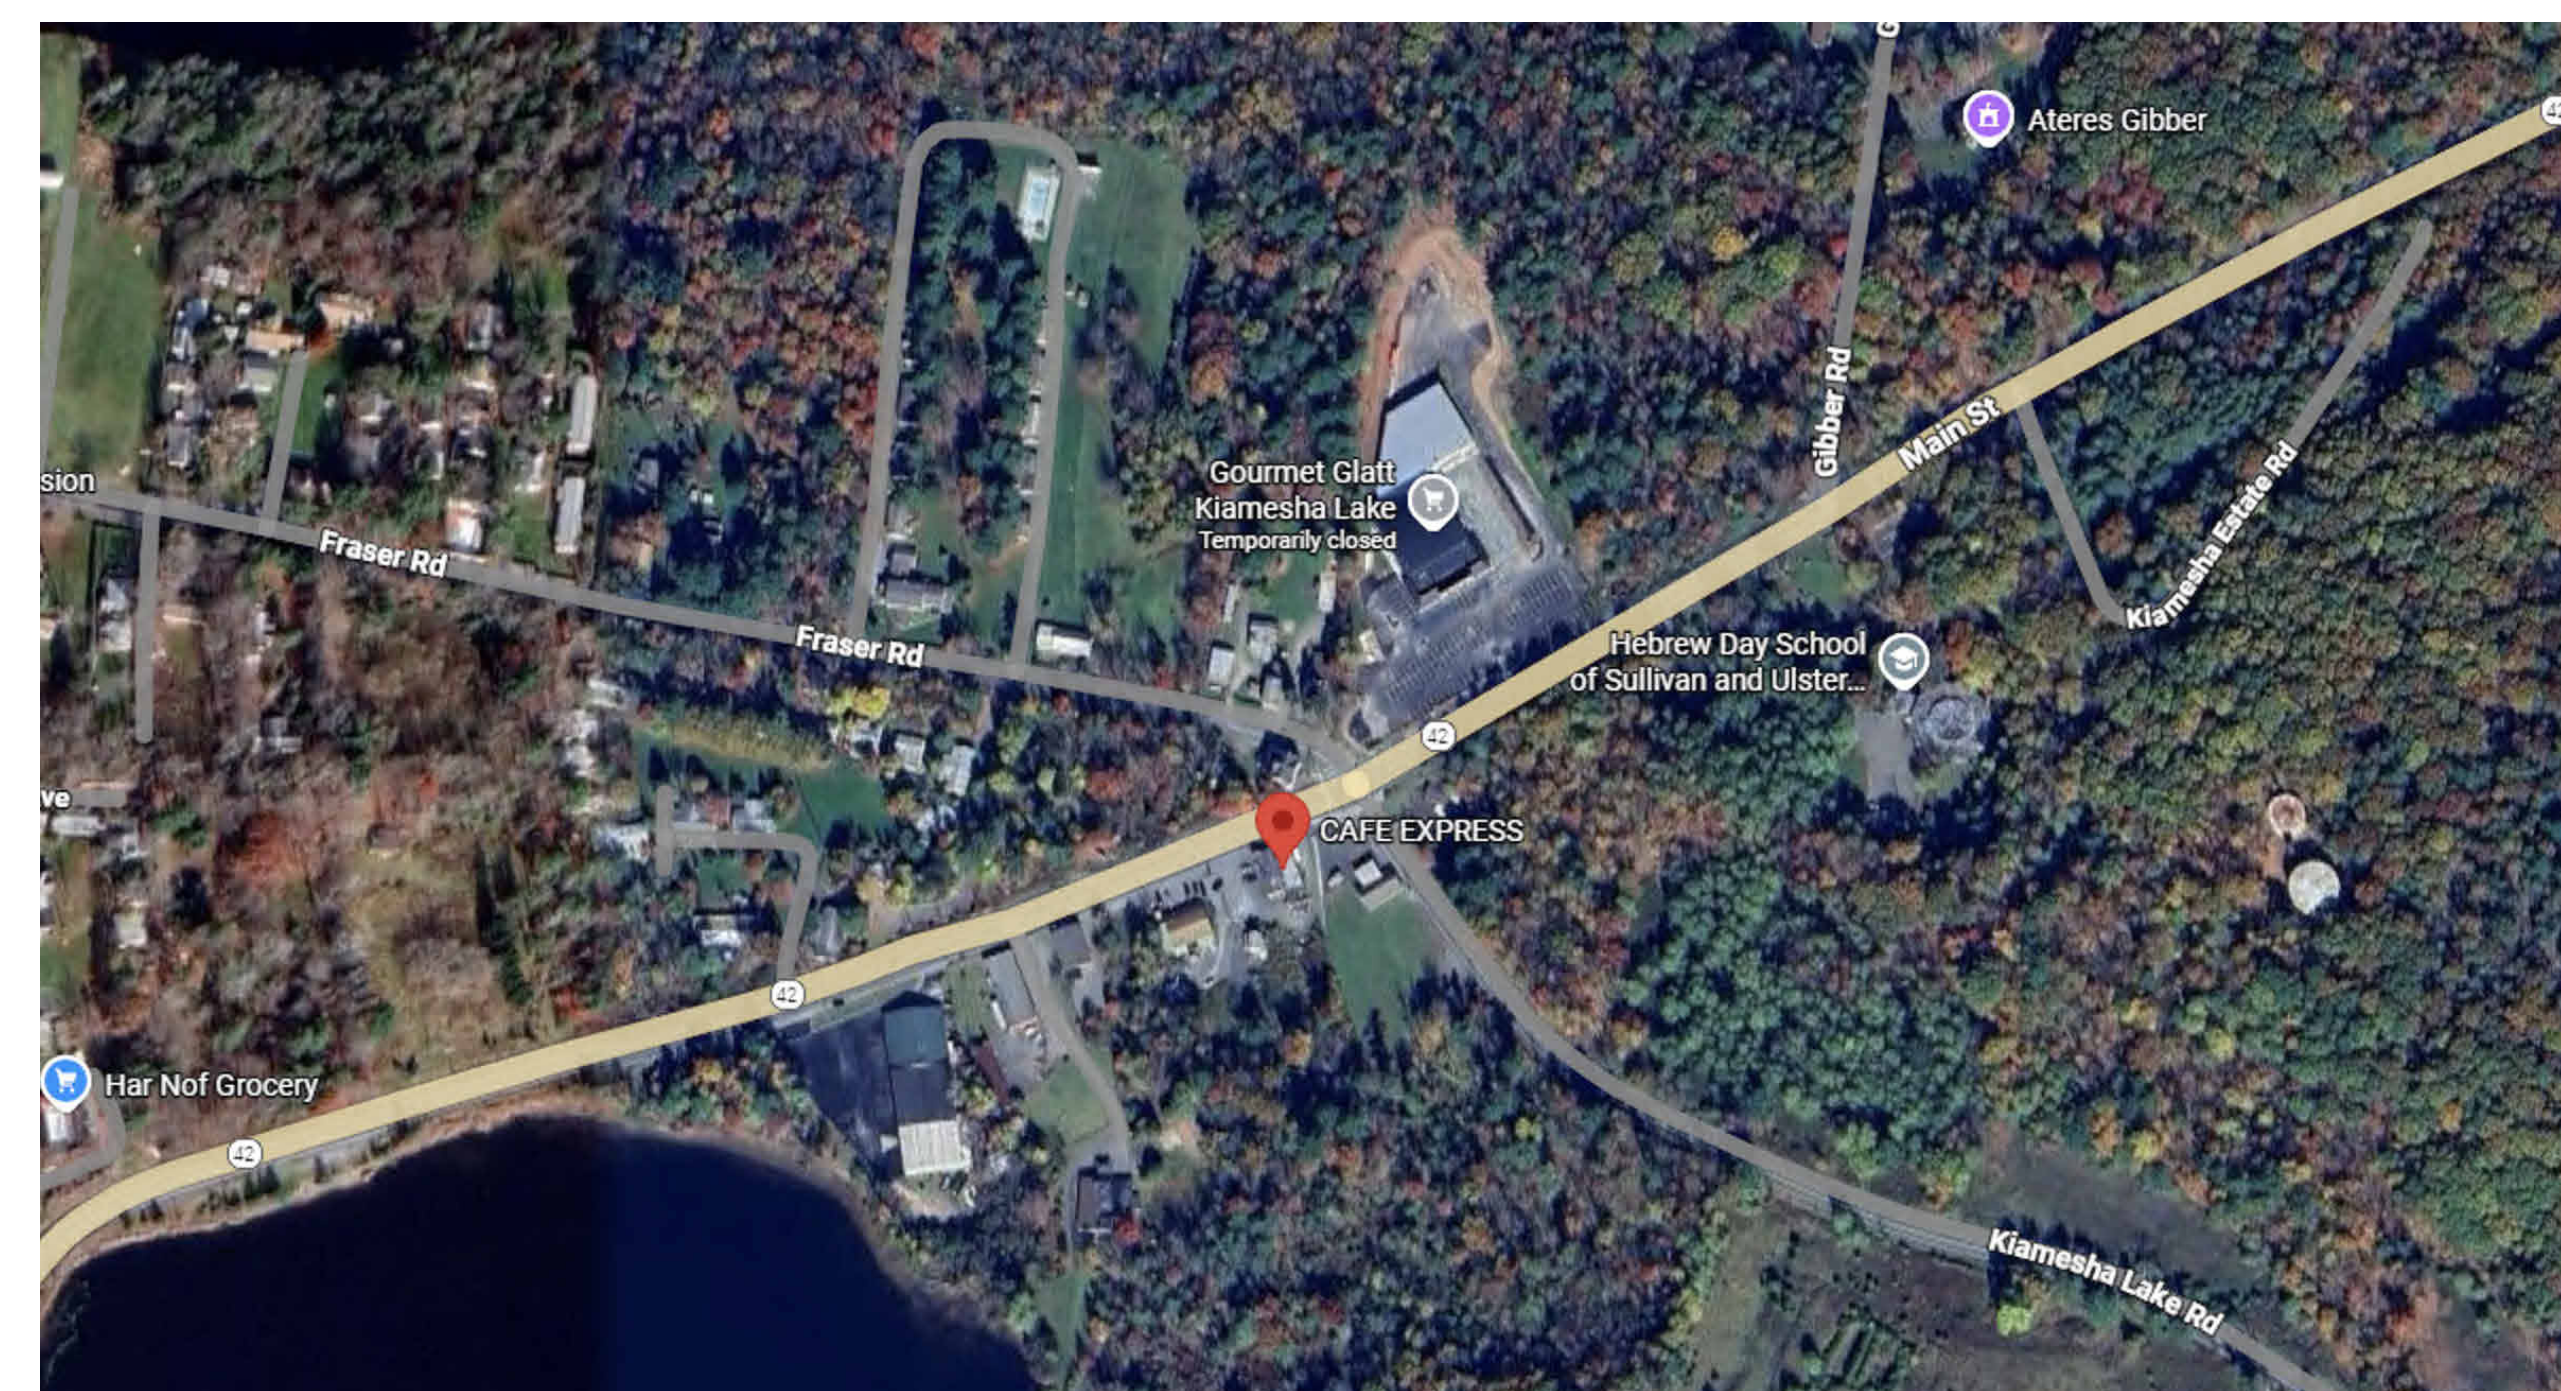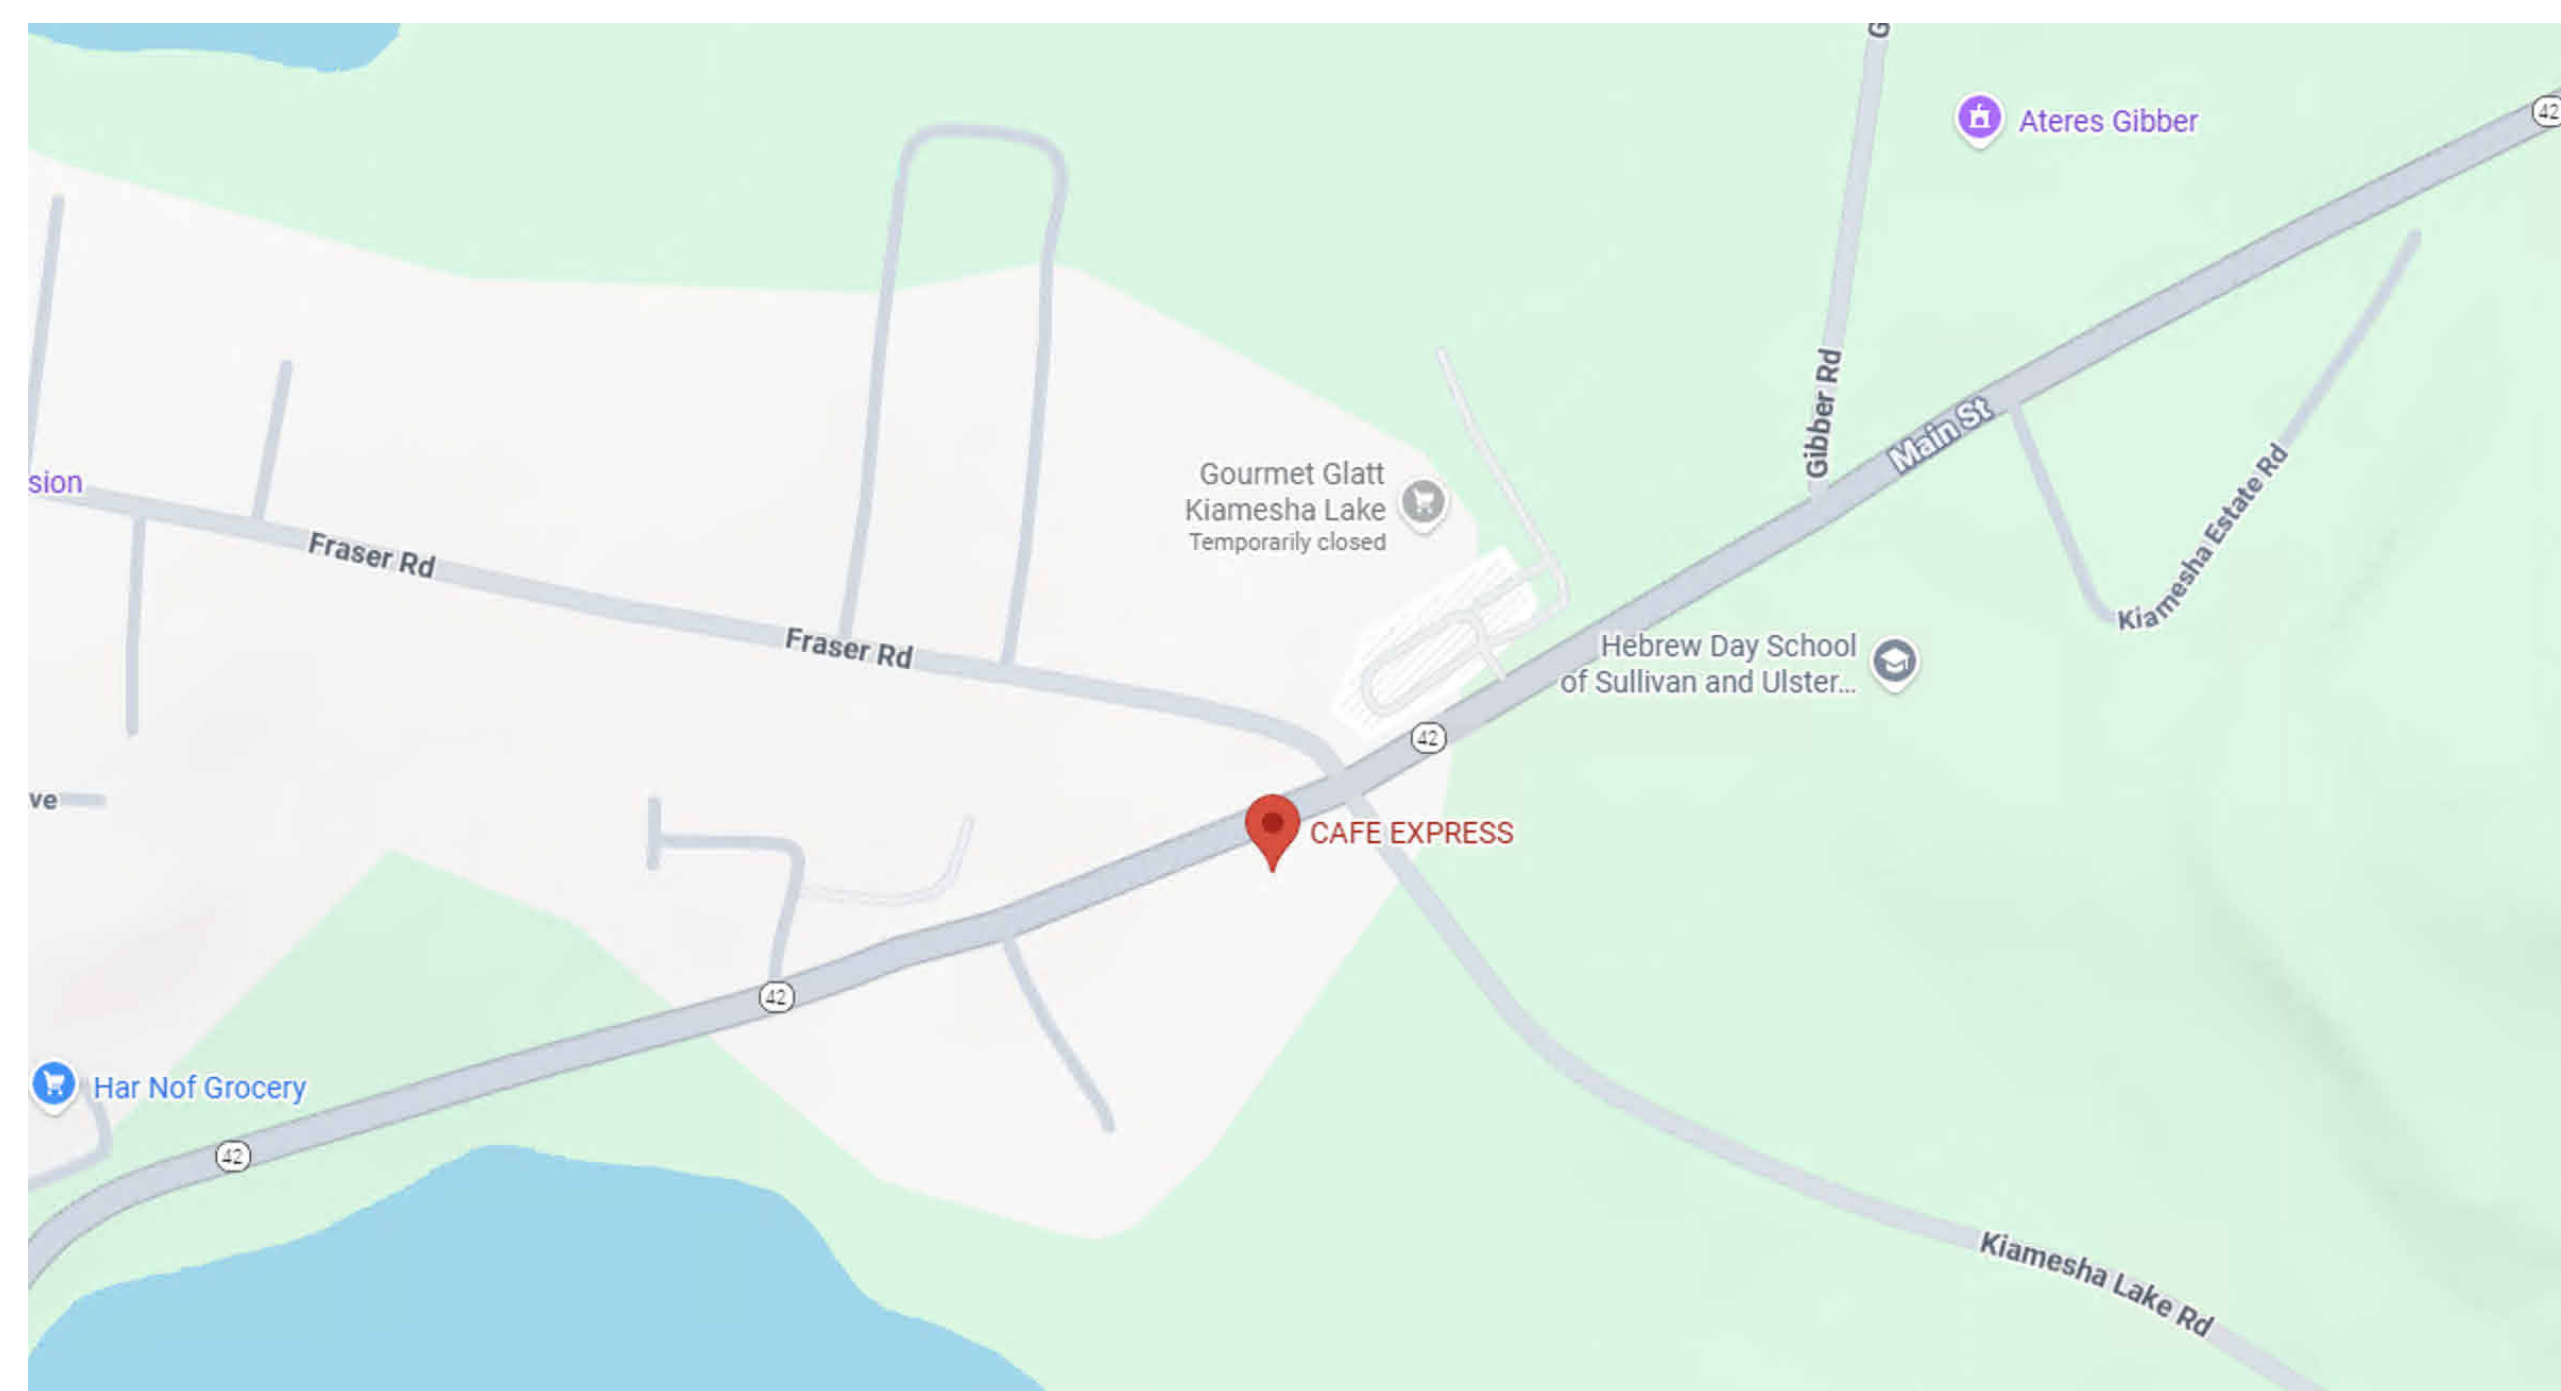

TECHSCAN
Surveying As Builds and Geospatial Solutions

Project Name

Cover

Project number Project Number

Date Issue Date

Checked by Checker

A000

Scale



18 Spencer St, Brooklyn,
NY 11205
info@TechScanusa.com
TechScanusa.com
(929) 486 9091



TECHSCAN

Surveying As Builds and Geospatial Solutions

Project Name

Architectural Floor Plans

Project number Project Number

Date Issue Date

Checked by Checker

A101


Scale 1 : 70



18 Spencer St, Brooklyn,
NY 11205
info@TechScanusa.com
TechScanusa.com
(929) 486 9091



1 L1-2
1 : 70

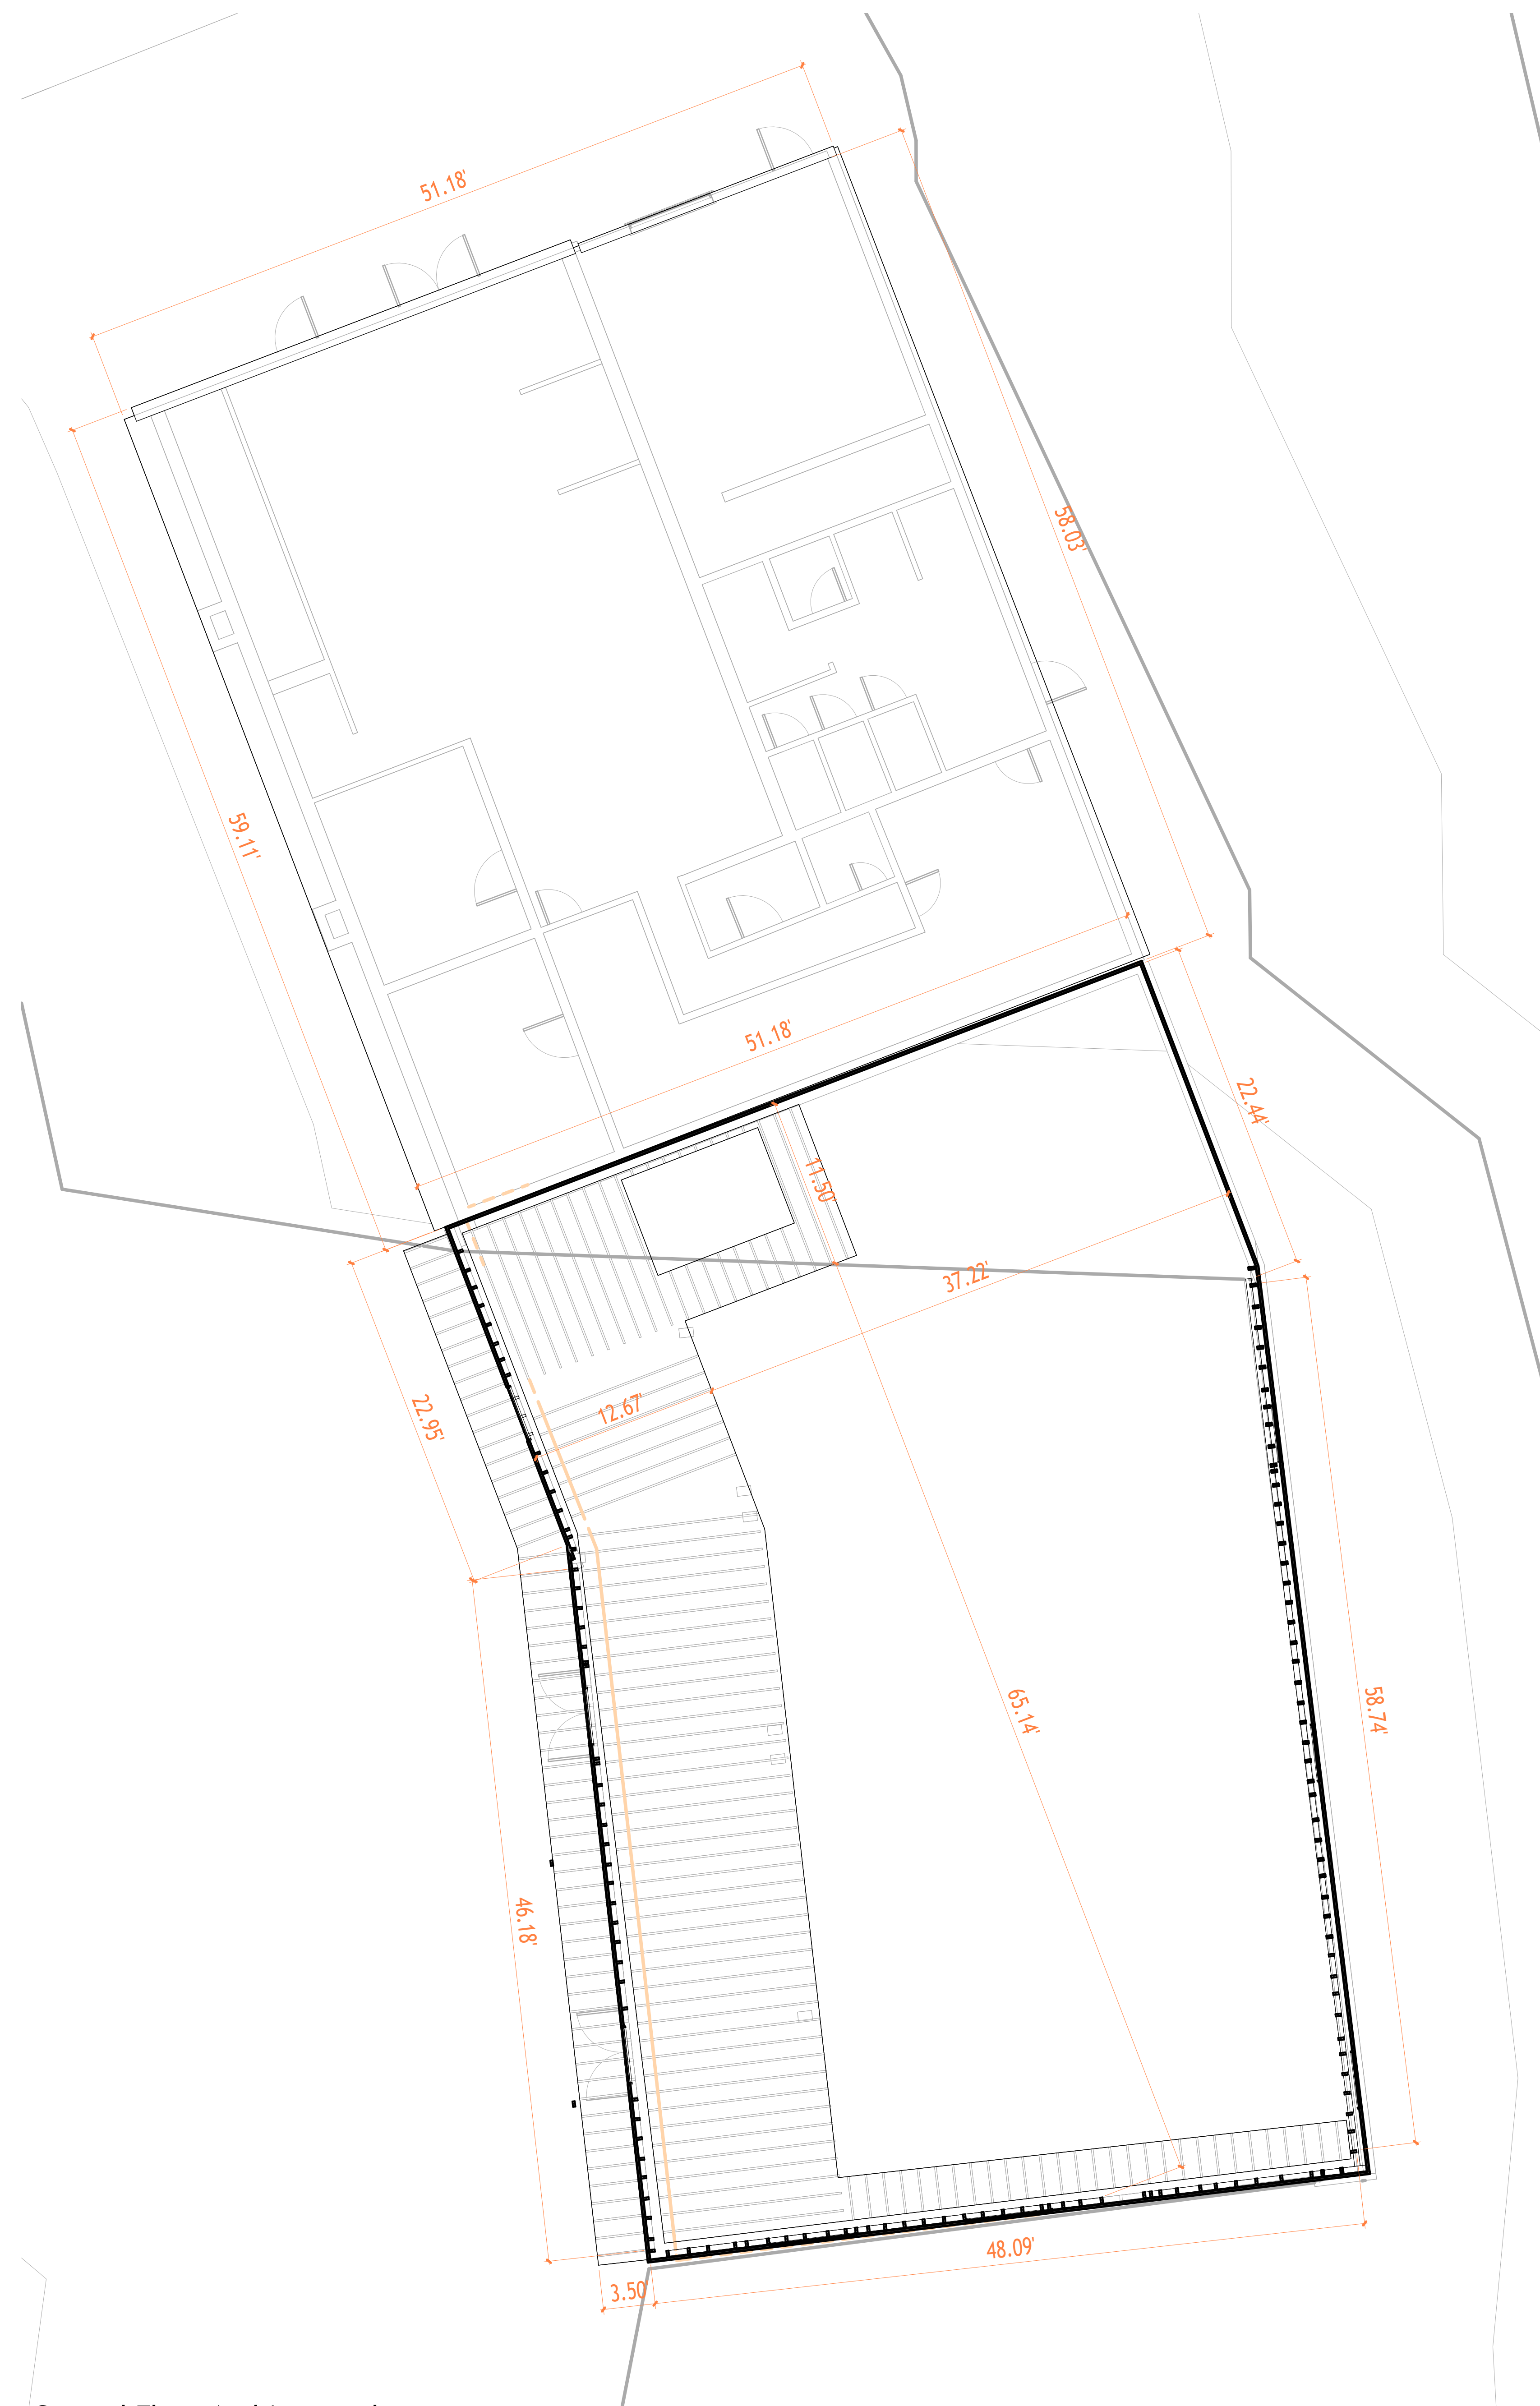

1 Second Floor Architectural Plan



TECHSCAN
 Surveying As Builds and Geospatial Solutions


| | |
|---------------------------|----------------|
| Project Name | |
| Architectural Floor Plans | |
| Project number | Project Number |
| Date | Issue Date |
| Checked by | Checker |
| | A102 |
| Scale | 1 : 70 |




18 Spencer St, Brooklyn,
 NY 11205
 info@TechScanusa.com
 TechScanusa.com
 (929) 486 9091



TECHSCAN
Surveying As Builds and Geospatial Solutions

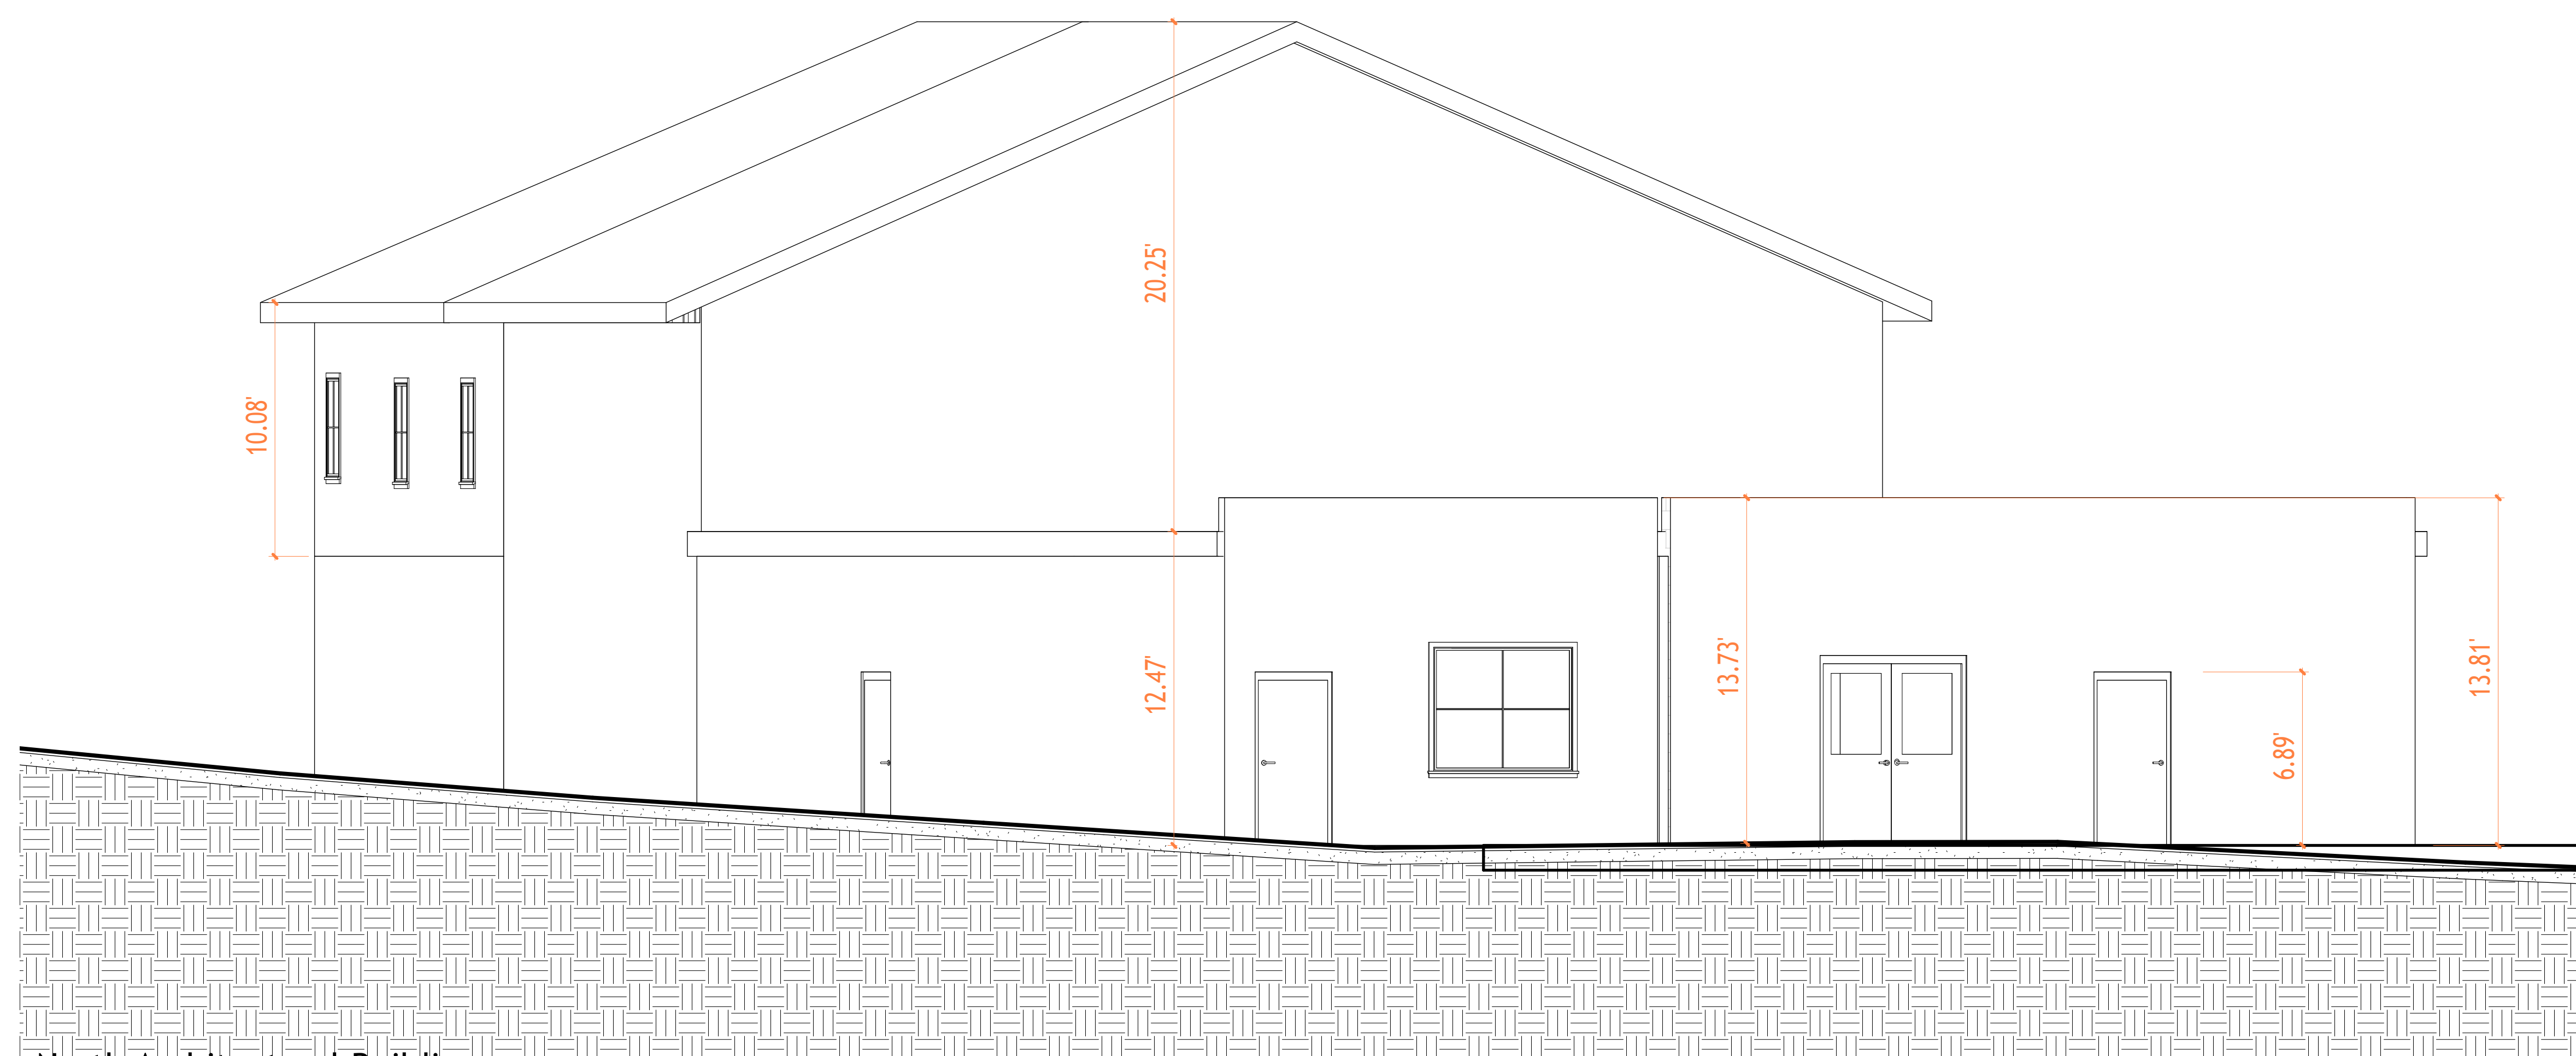

1 North Architectural Building
Elevation
1:50

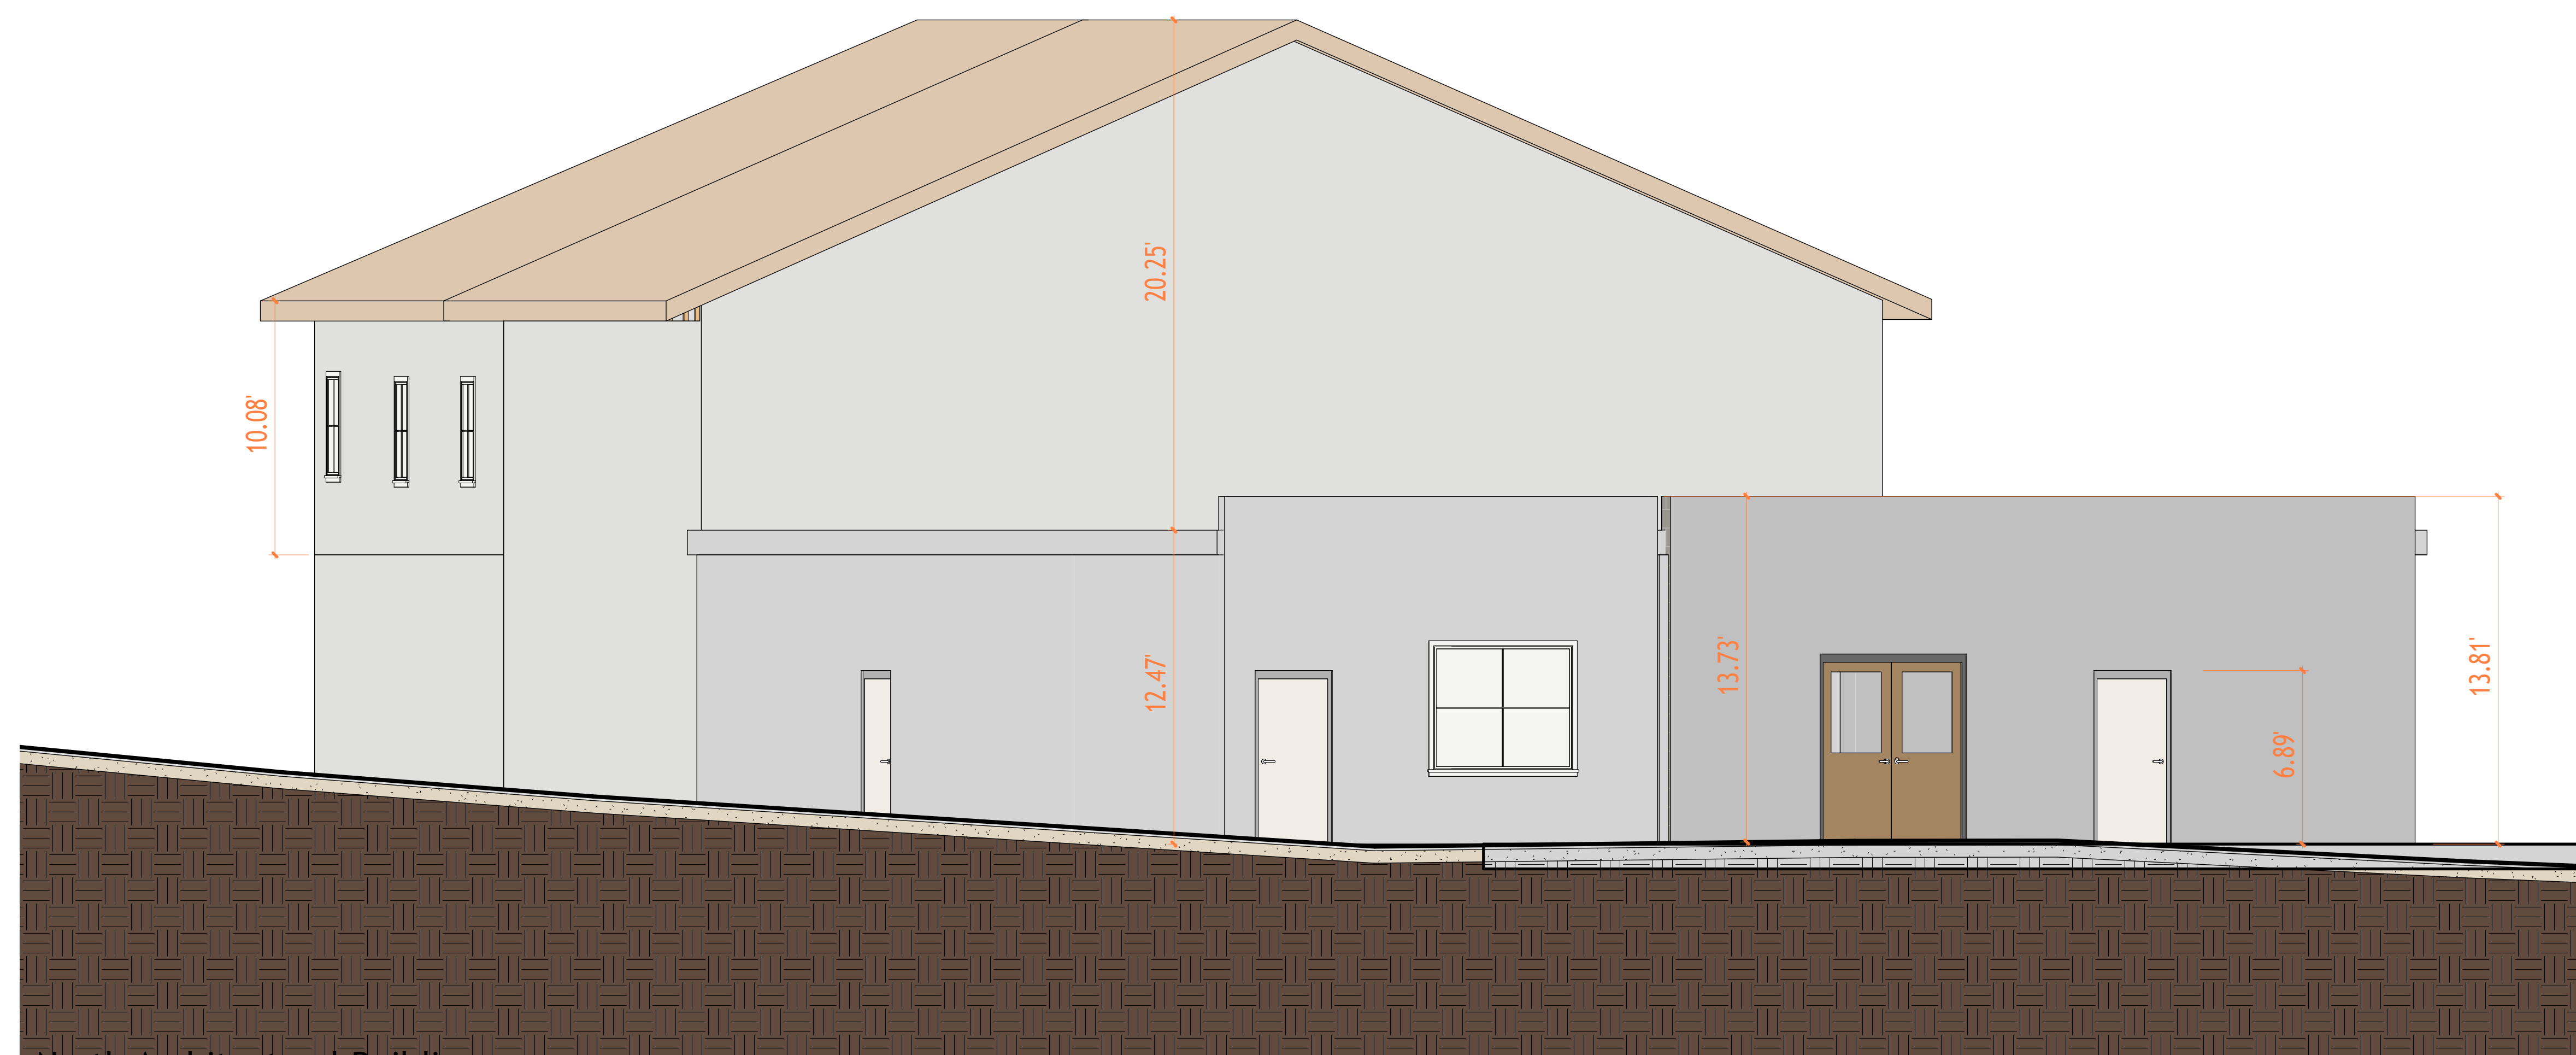

2 North Architectural Building
Elevation
1:50


| | |
|-----------------------------------|----------------|
| Project Name | |
| Architectural Building Elevations | |
| Project number | Project Number |
| Date | Issue Date |
| Checked by | Checker |
| | A201 |
| Scale | 1 : 50 |




18 Spencer St, Brooklyn,
NY 11205
info@TechScanusa.com
TechScanusa.com
(929) 486 9091



TECHSCAN
Surveying As Builds and Geospatial Solutions

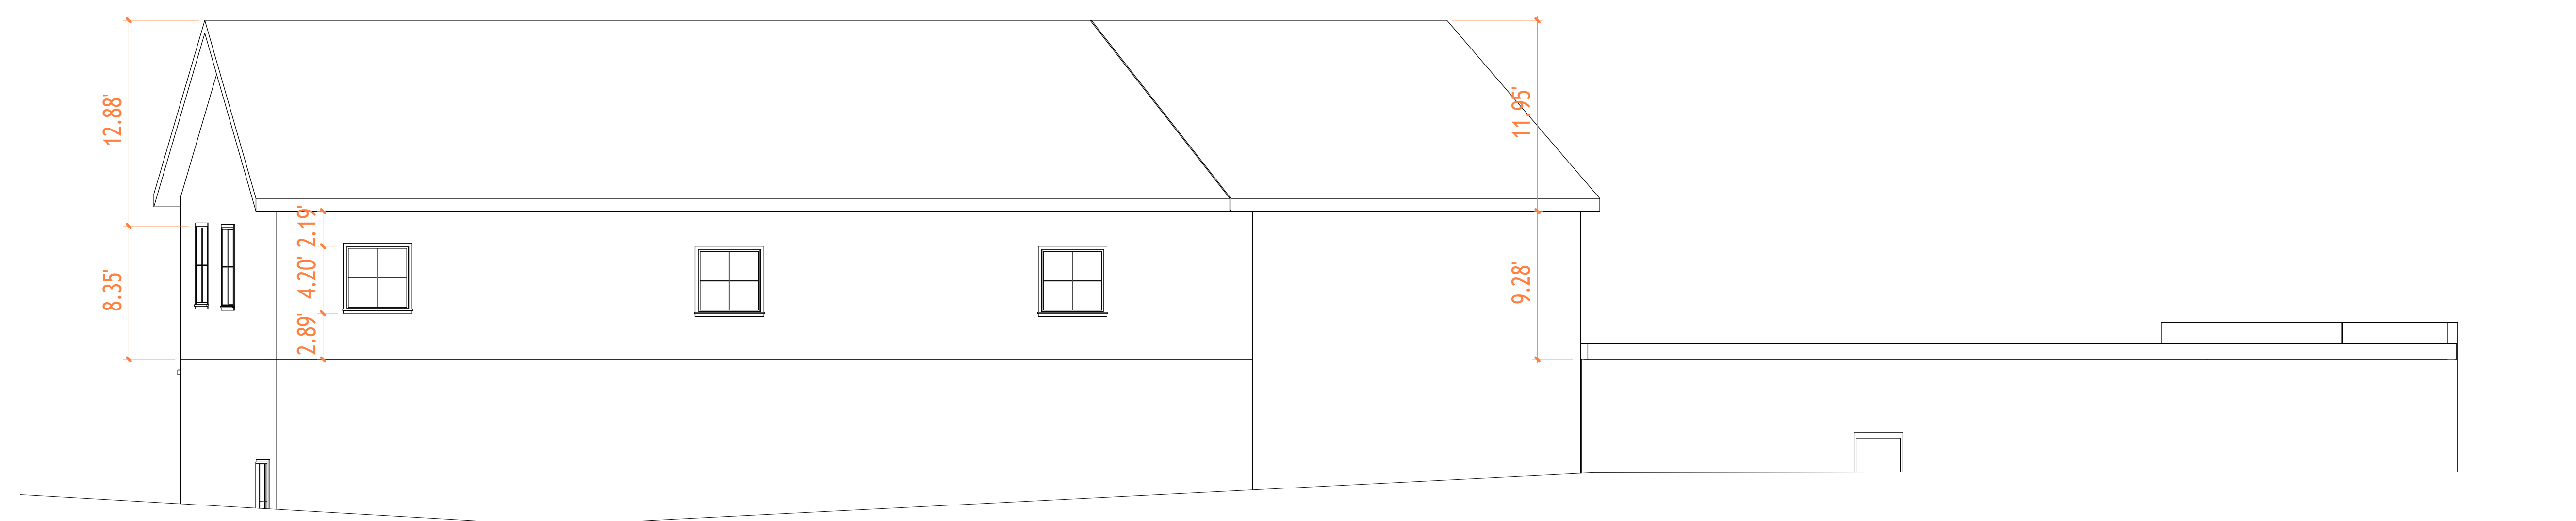

② East Architectural Building
Elevation
1:70

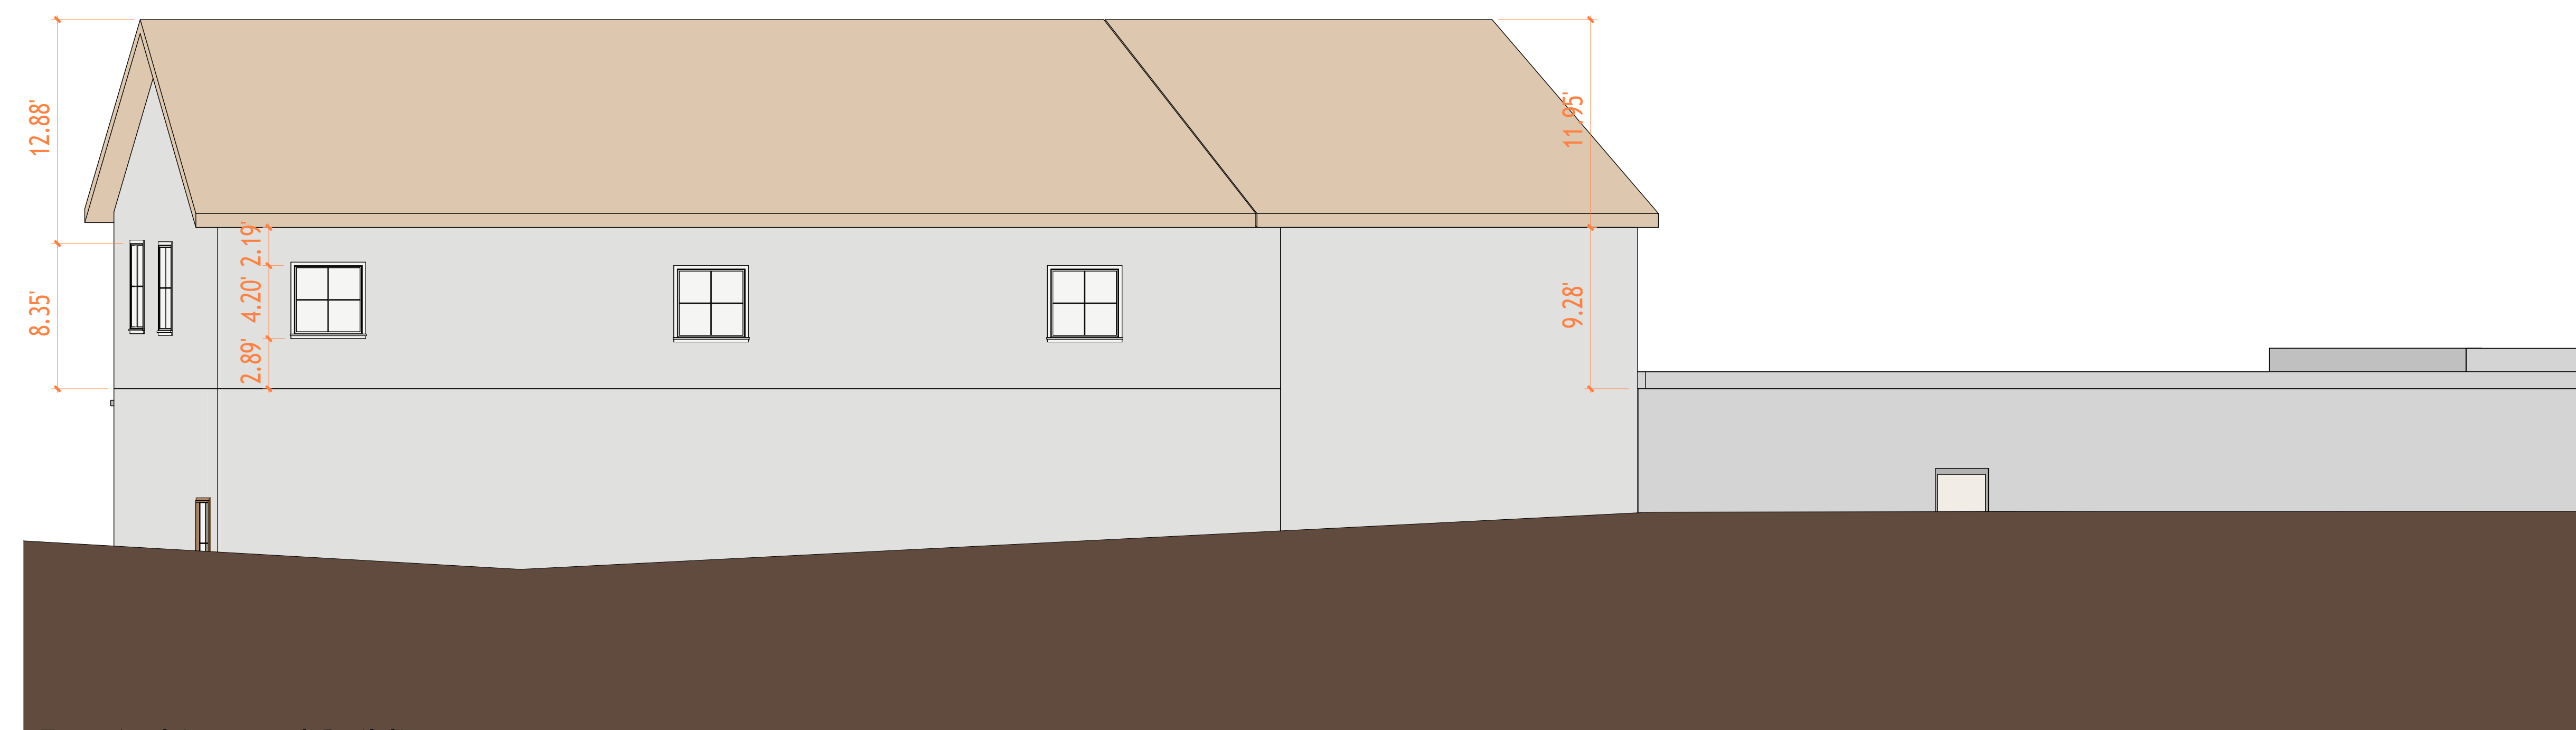

① East Architectural Building
Elevation
1:70

Project Name

Architectural Building
Elevations

Project number Project Number

Date Issue Date

Checked by Checker

A202

Scale 1 : 70




18 Spencer St, Brooklyn,
NY 11205
info@TechScanusa.com
TechScanusa.com
(929) 486 9091



TECHSCAN
Surveying As Builds and Geospatial Solutions



South Architectural Building
1 Elevation
1 : 50

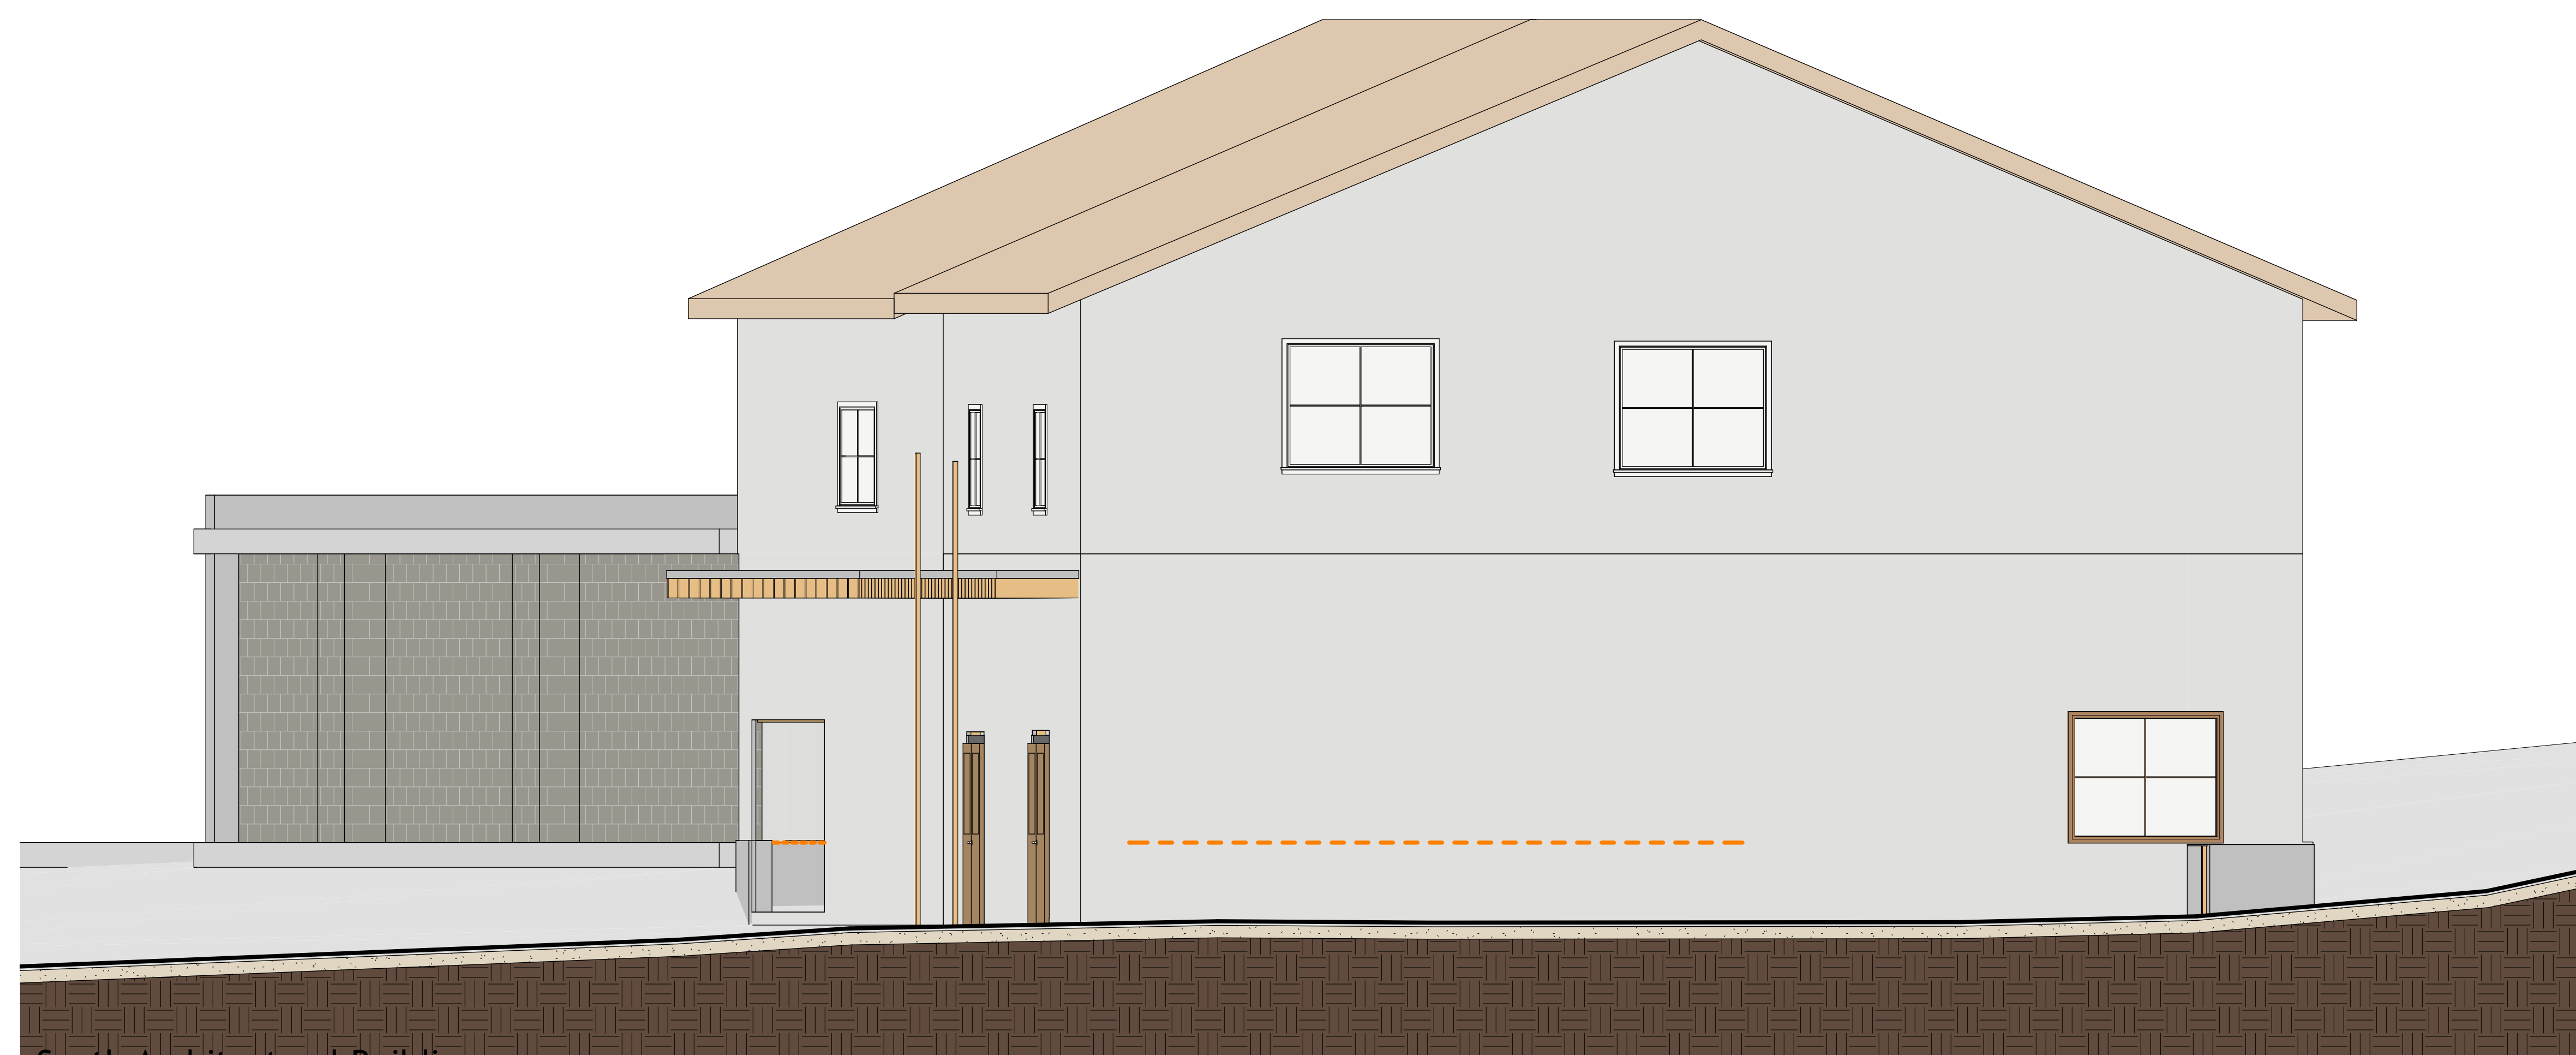

South Architectural Building
2 Elevation
1 : 50

| | |
|-----------------------------------|----------------|
| Project Name | |
| Architectural Building Elevations | |
| Project number | Project Number |
| Date | Issue Date |
| Checked by | Checker |
| | A203 |
| Scale | 1 : 50 |



18 Spencer St, Brooklyn,
NY 11205
info@TechScanusa.com
TechScanusa.com
(929) 486 9091



TECHSCAN
Surveying As Builds and Geospatial Solutions



① West Architectural Building
Elevation
1:70




② West Architectural Building
Elevation
1:70


| | |
|----------------|-----------------------------------|
| Project Name | Architectural Building Elevations |
| Project number | Project Number |
| Date | Issue Date |
| Checked by | Checker |
| A204 | |
| Scale | 1 : 70 |



18 Spencer St, Brooklyn,
NY 11205
info@TechScanusa.com
TechScanusa.com
(929) 486 9091

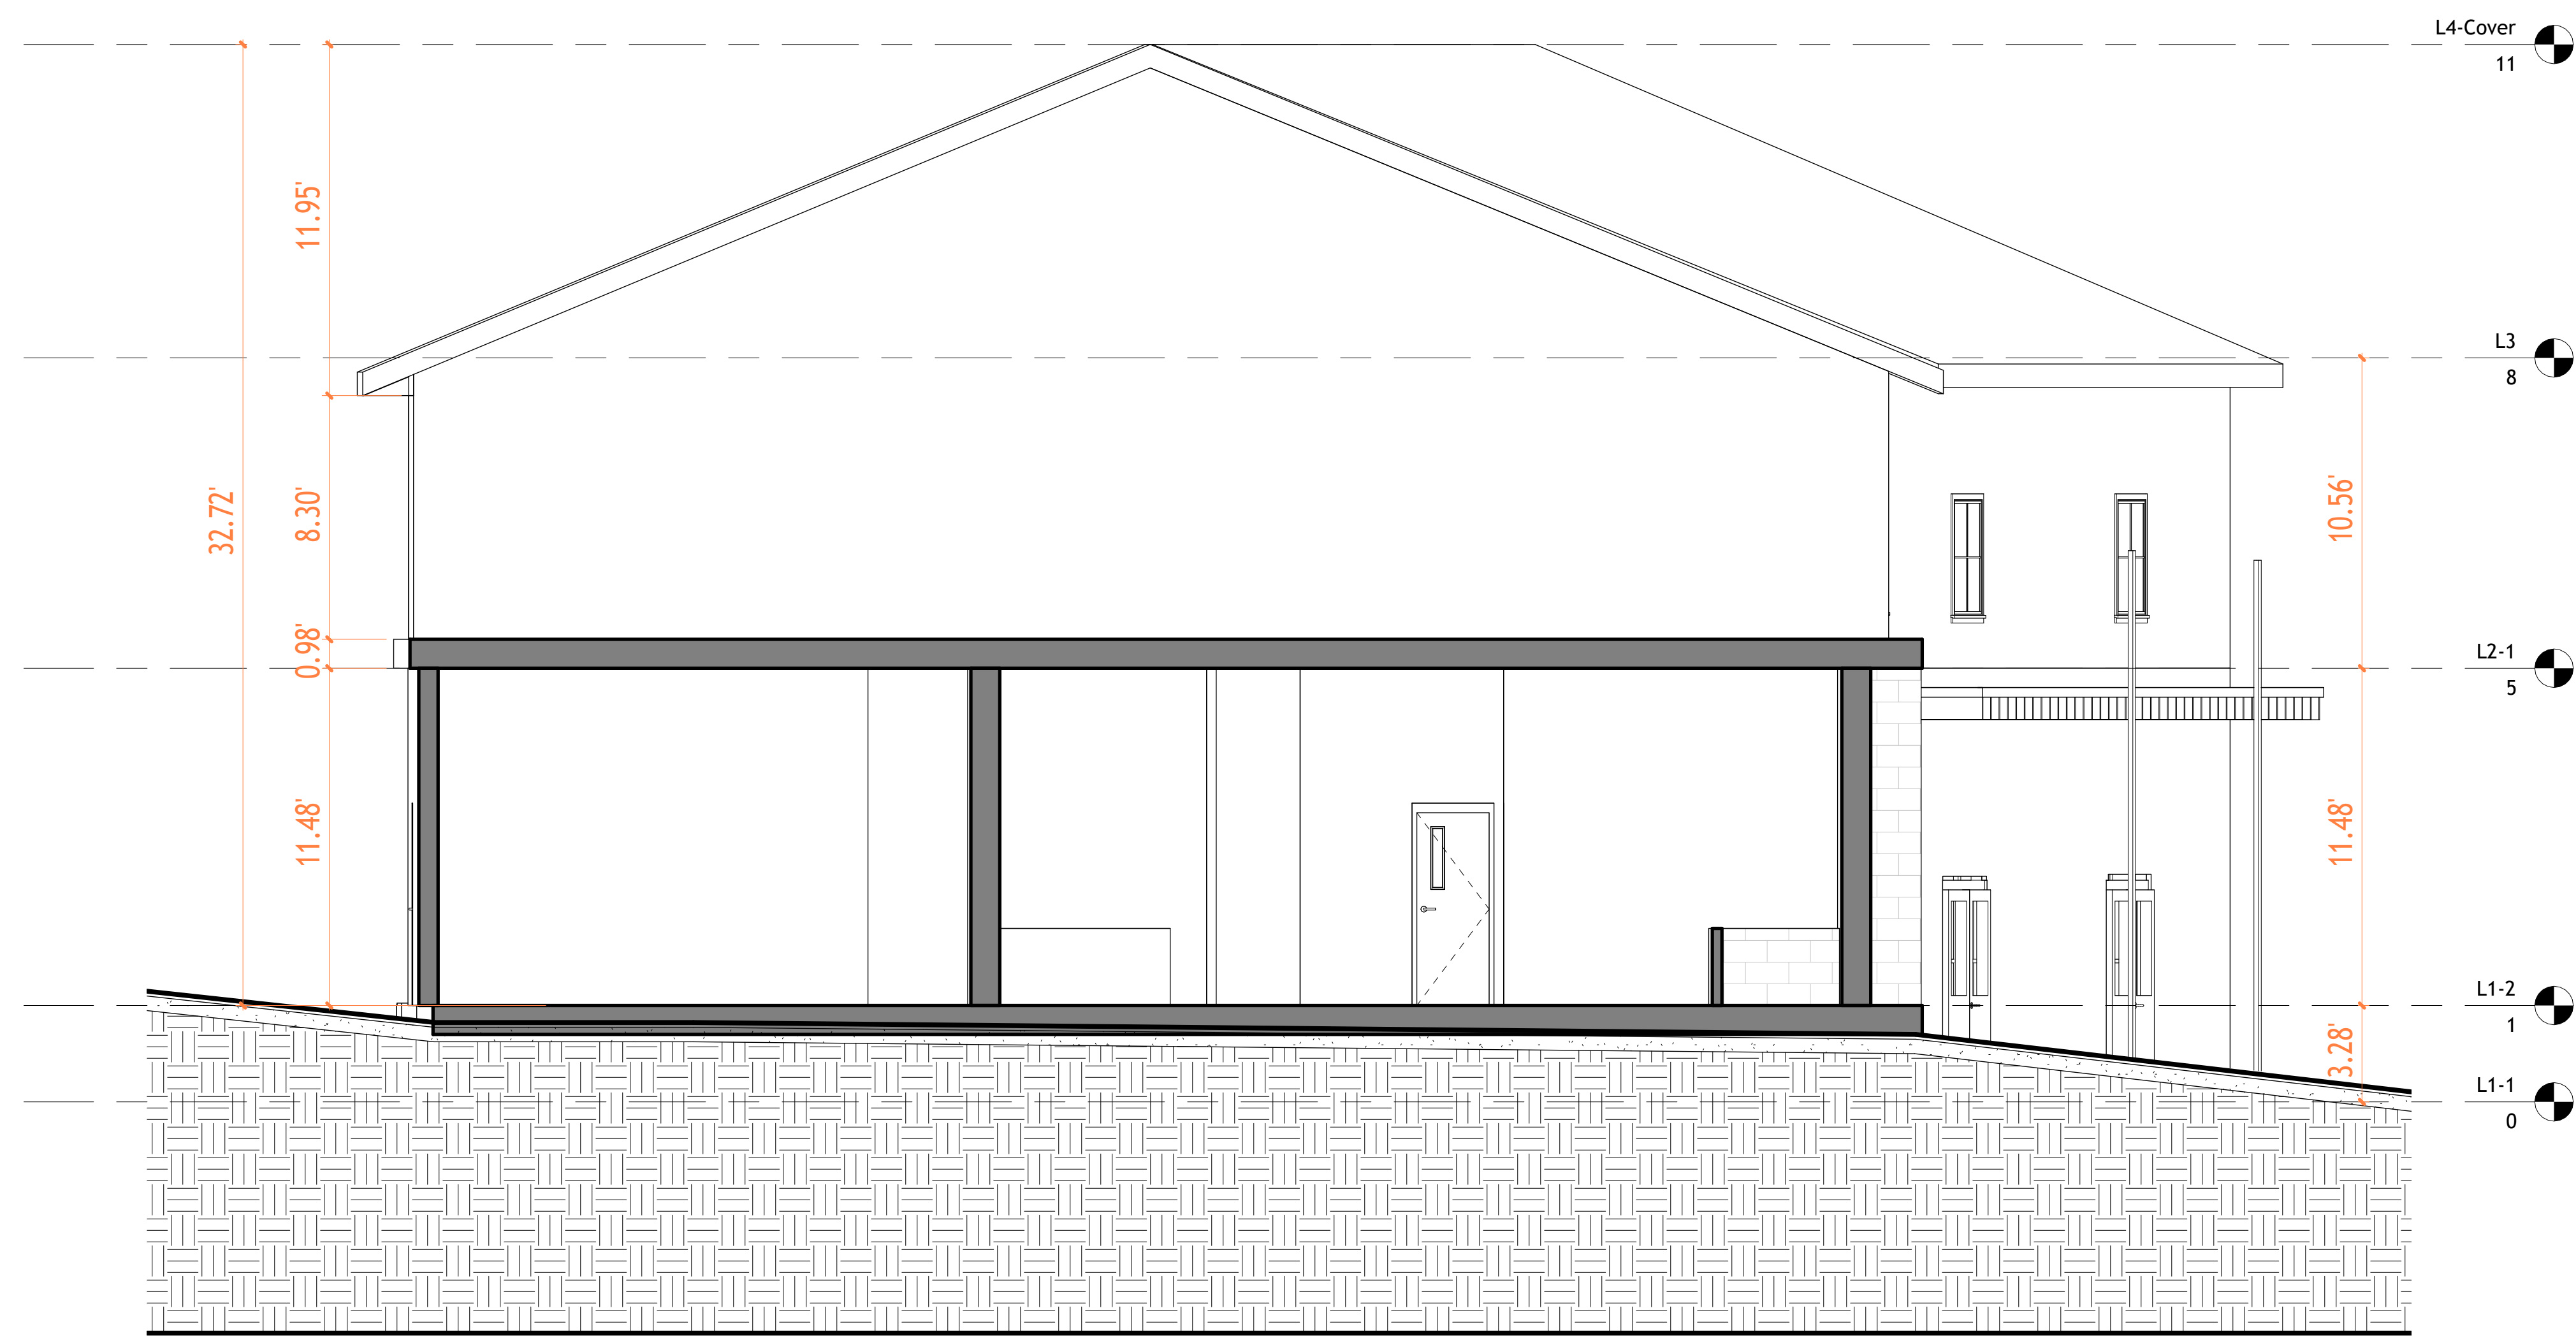

1 Section 10
1 : 50

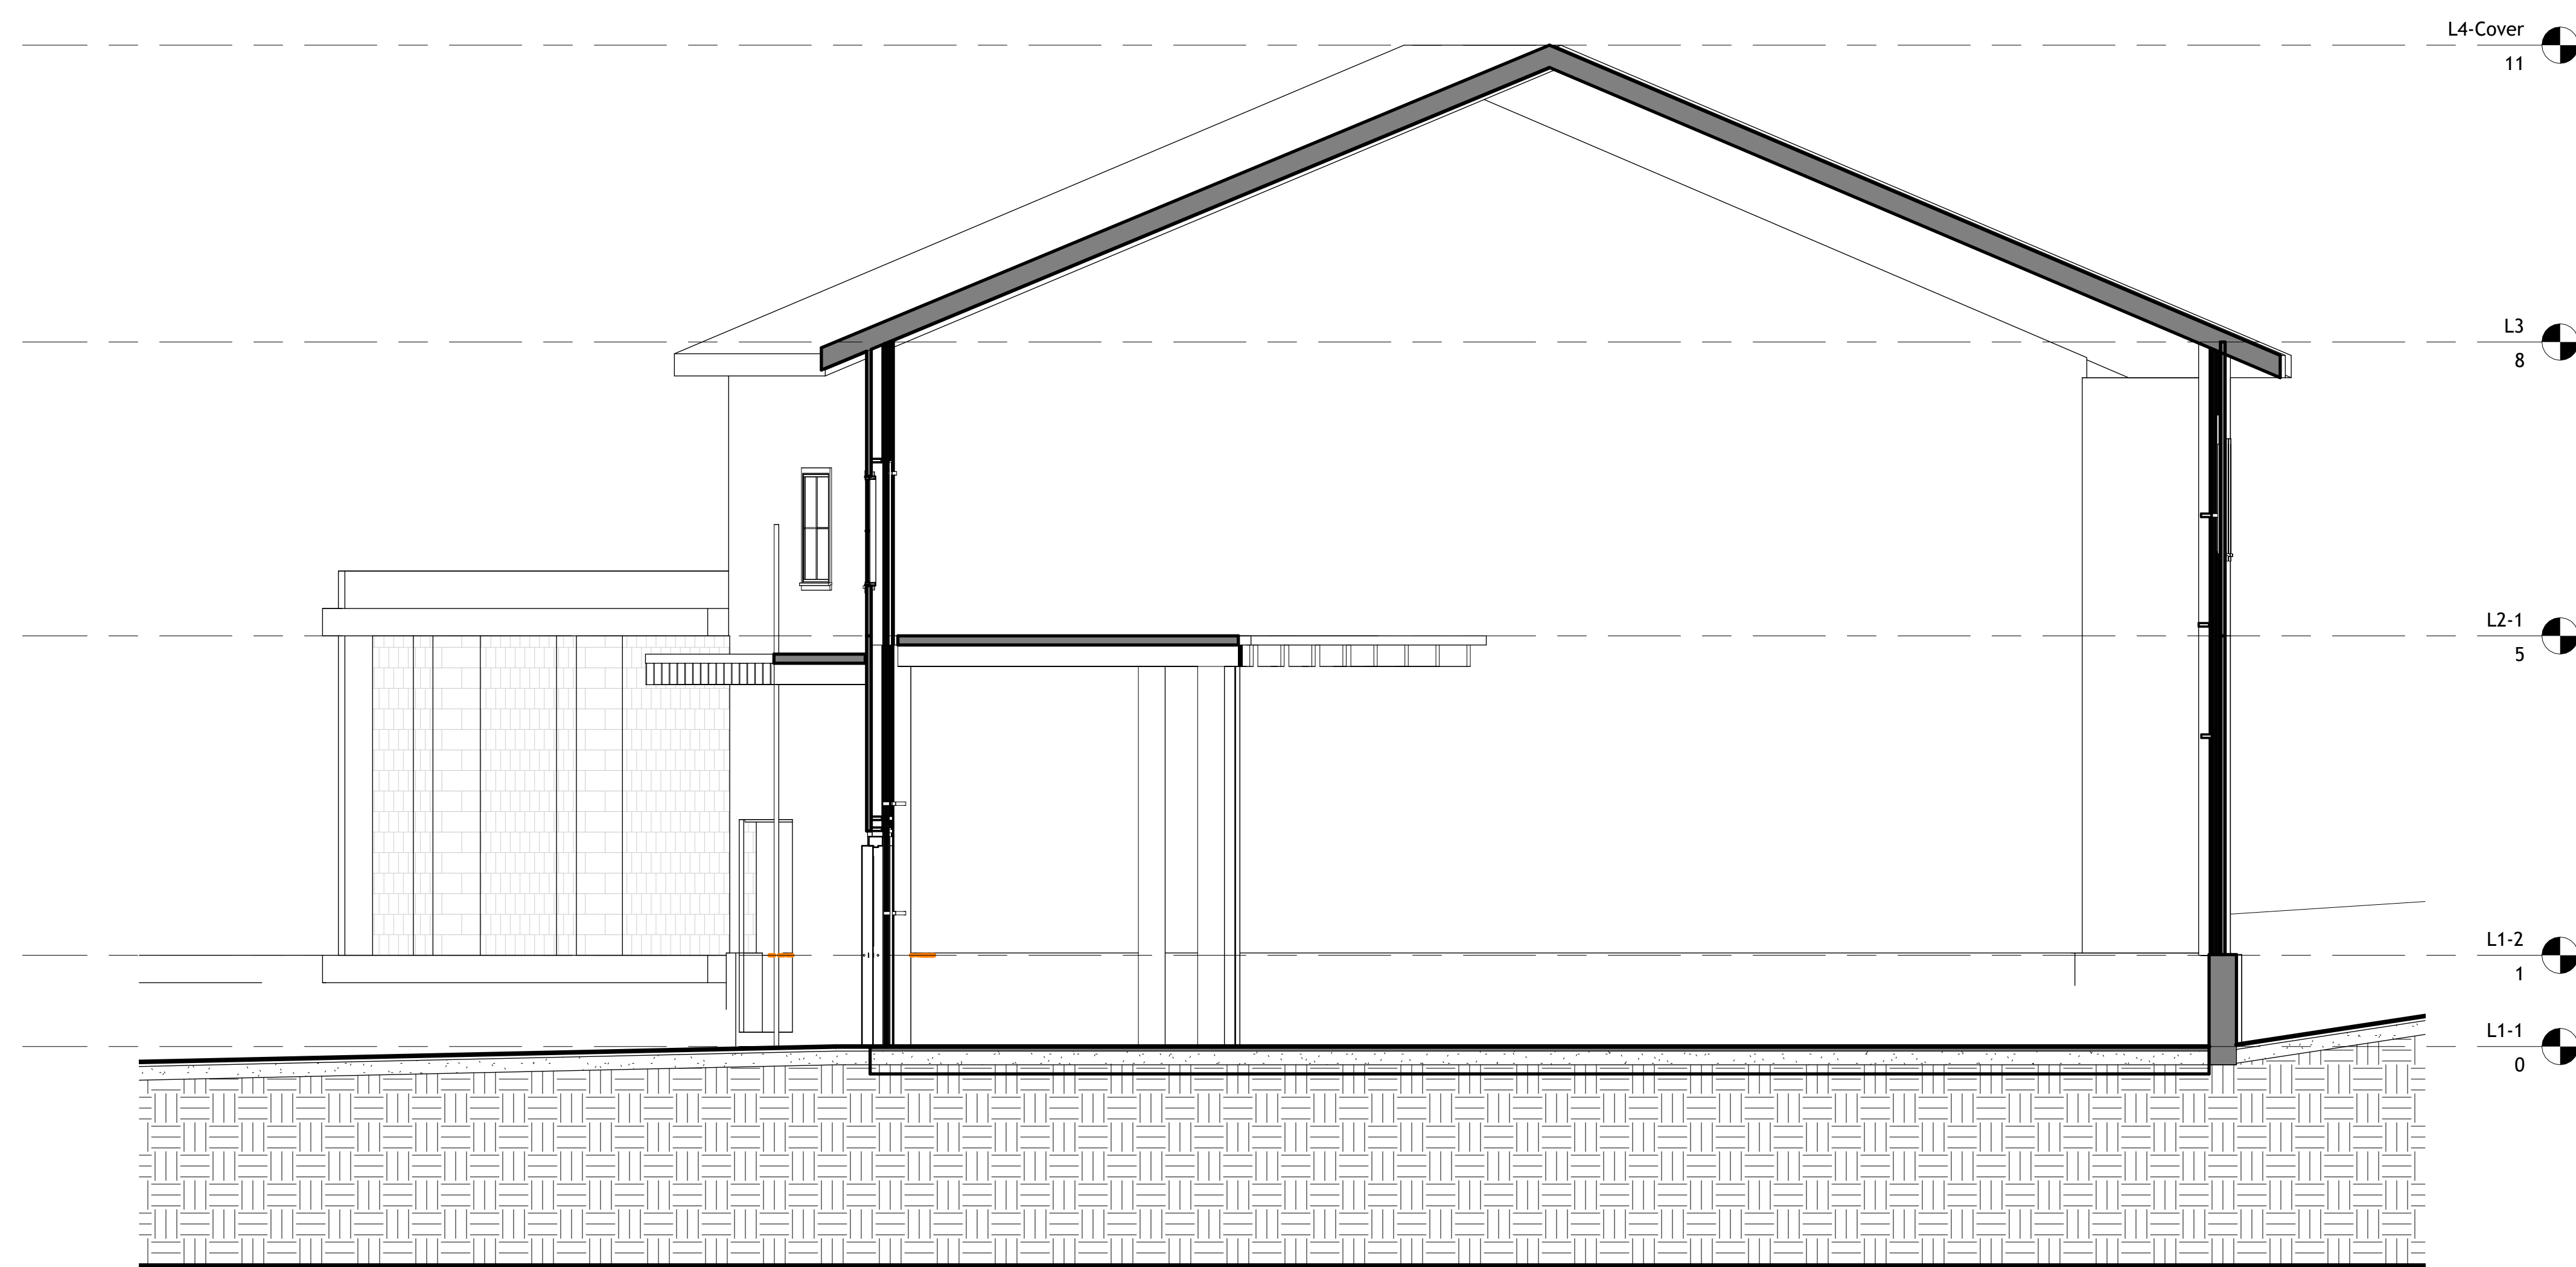

2 Section 13
1 : 50



TECHSCAN
Surveying As Builds and Geospatial Solutions

| | |
|----------------|---------------------------------|
| Project Name | Architectural Building Sections |
| Project number | Project Number |
| Date | Issue Date |
| Checked by | Checker |
| | A301 |
| Scale | 1 : 50 |



18 Spencer St, Brooklyn,
NY 11205
info@TechScanusa.com
TechScanusa.com
(929) 486 9091



TECHSCAN
Surveying As Builds and Geospatial Solutions

Project Name

Architectural Building Sections

Project number Project Number

Date Issue Date


Checked by Checker

A302


Scale 1 : 70









18 Spencer St, Brooklyn,
NY 11205
info@TechScanusa.com
TechScanusa.com
(929) 486 9091

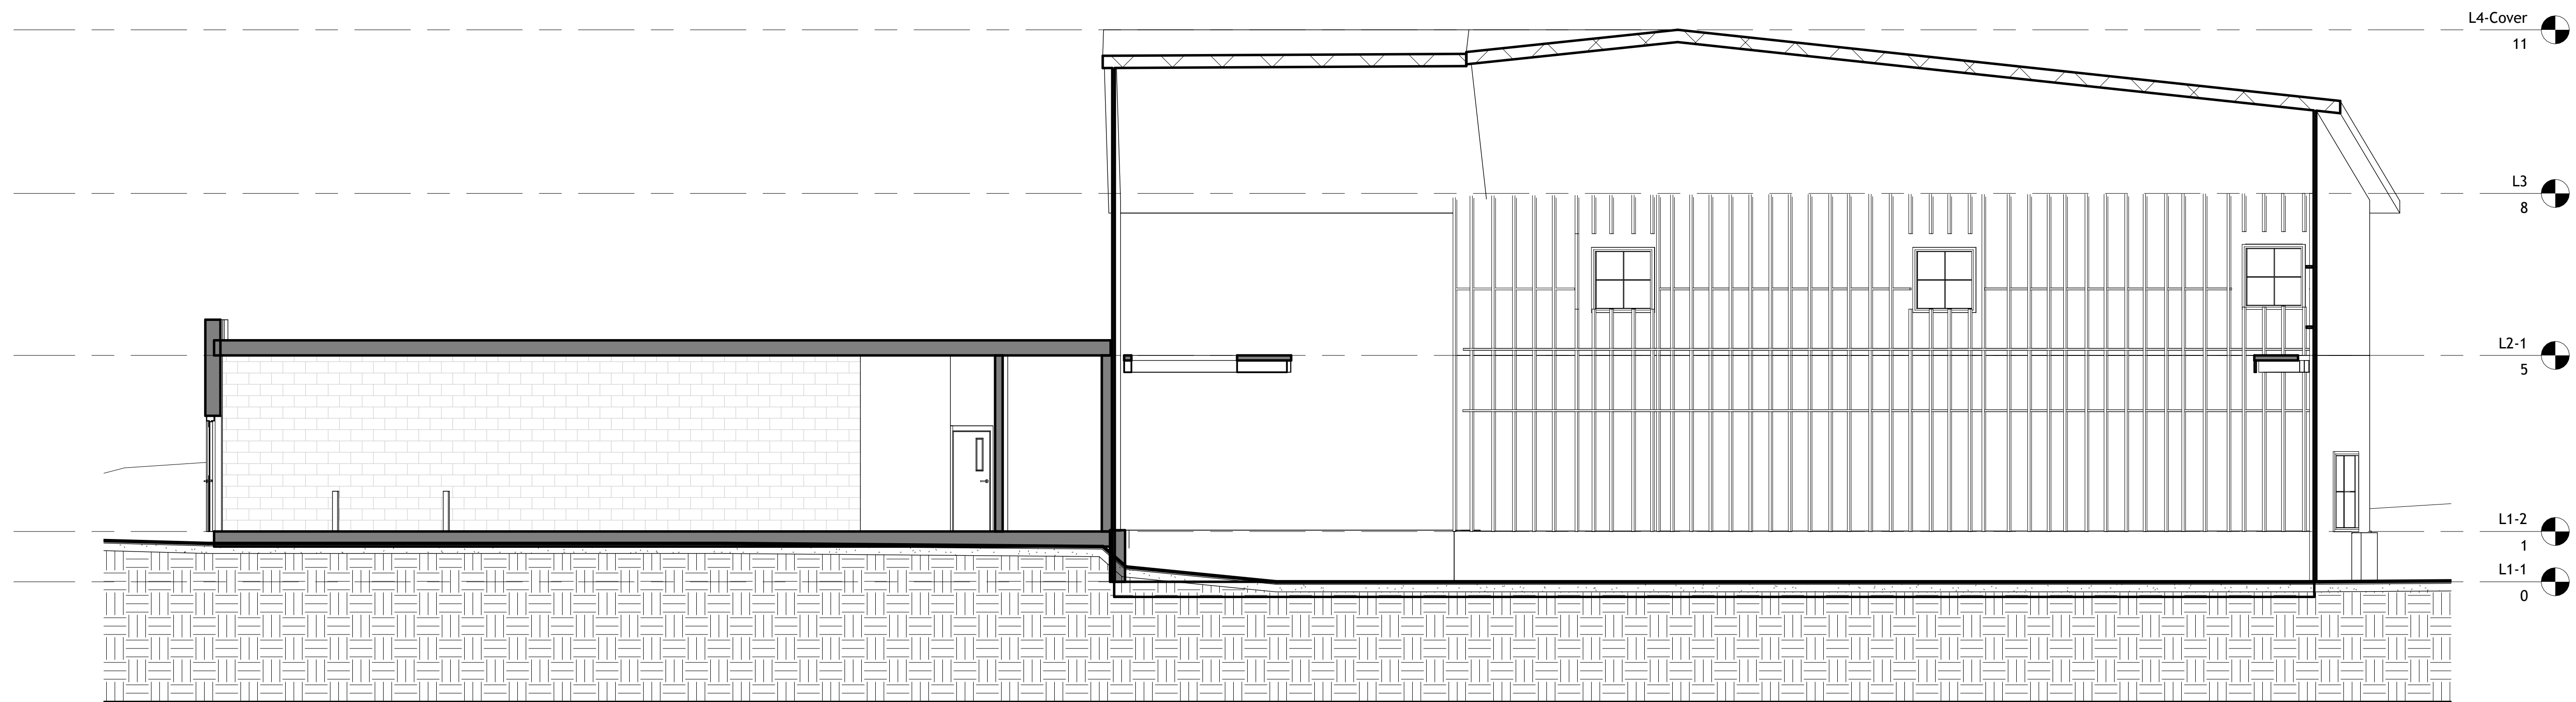


1 Section 11
1 : 70

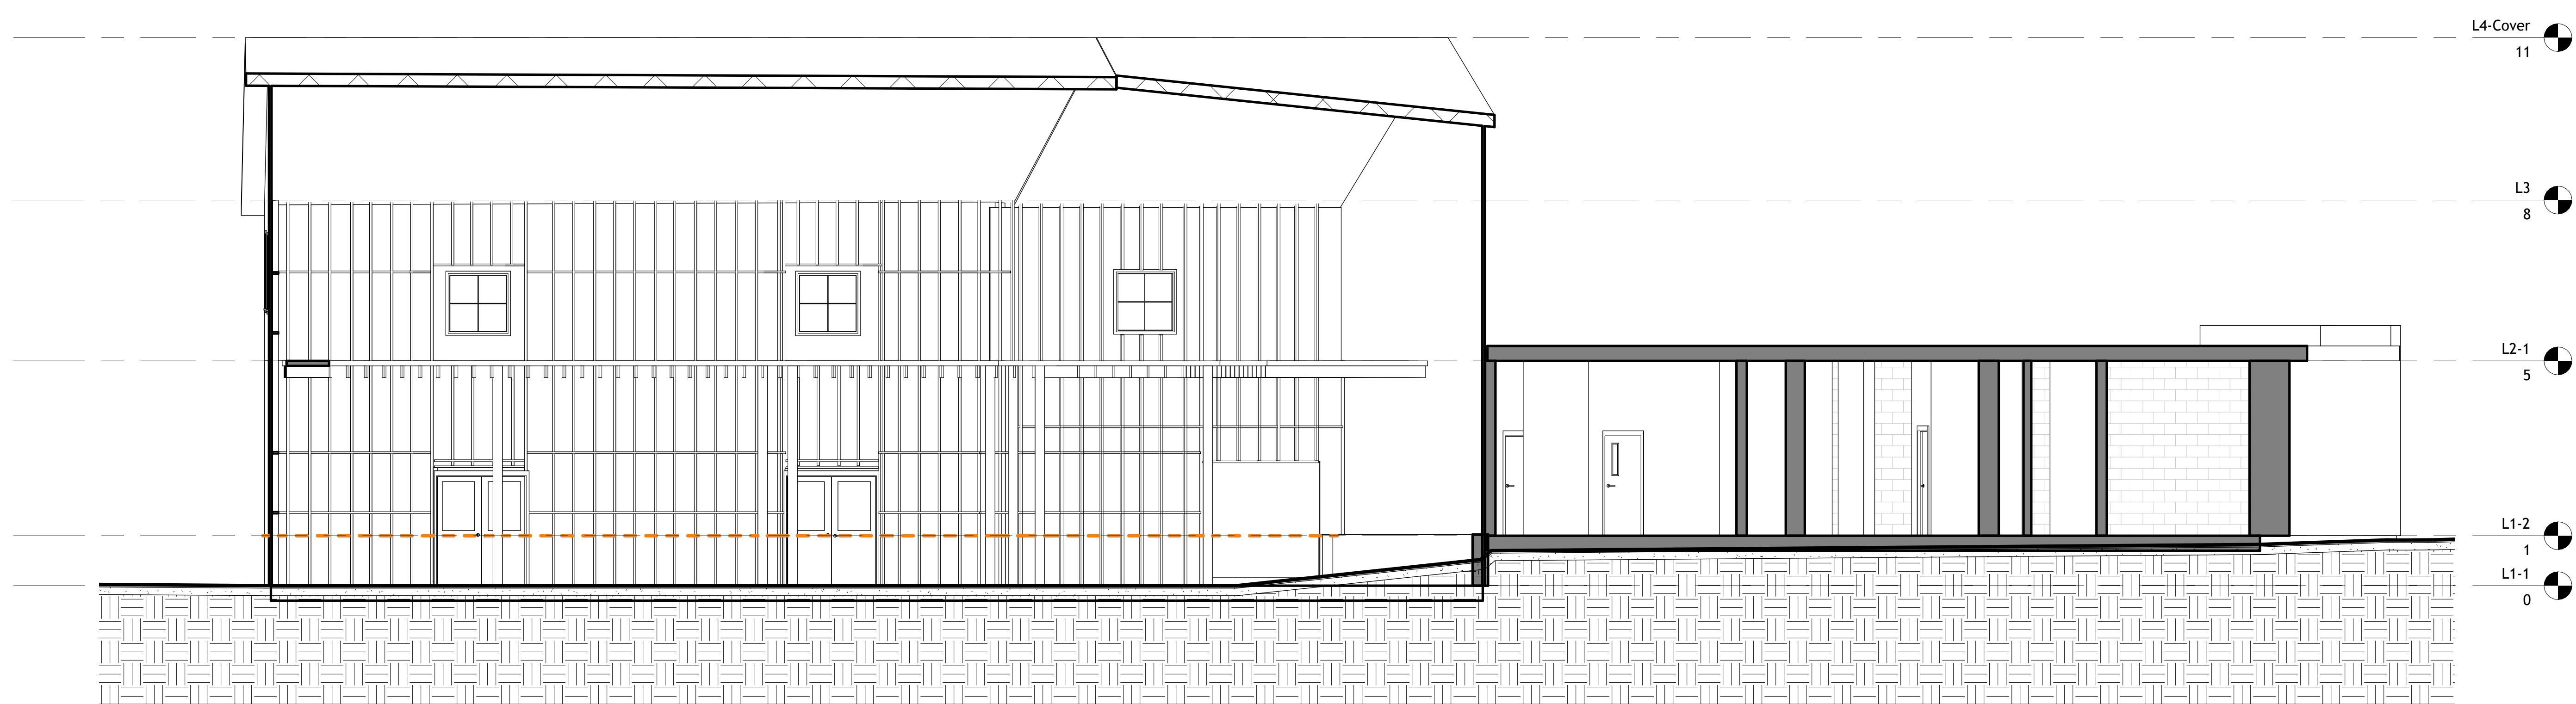


2 Section 12
1 : 70

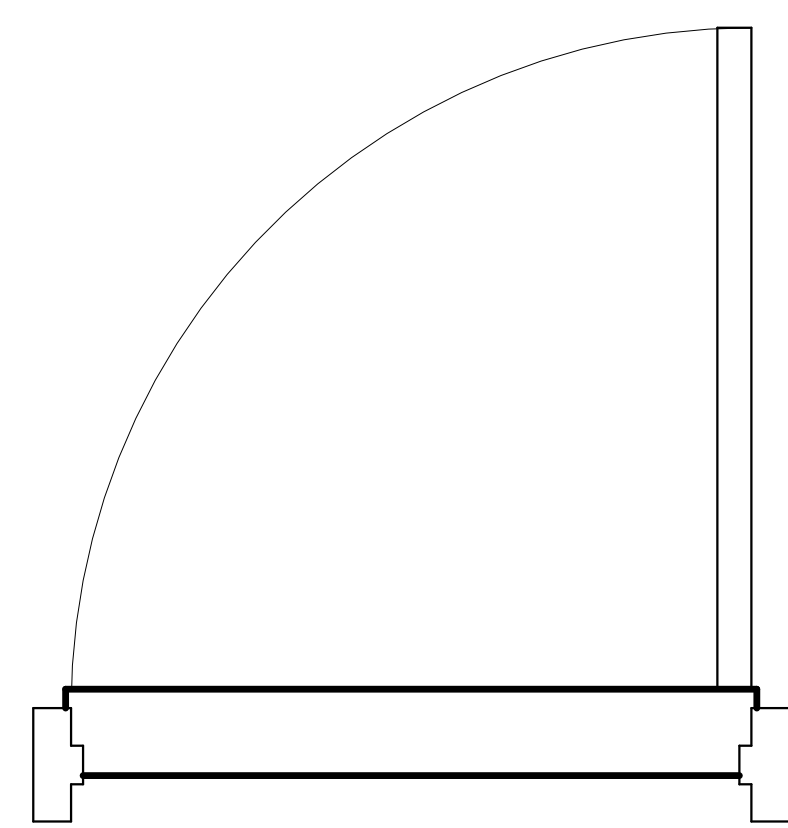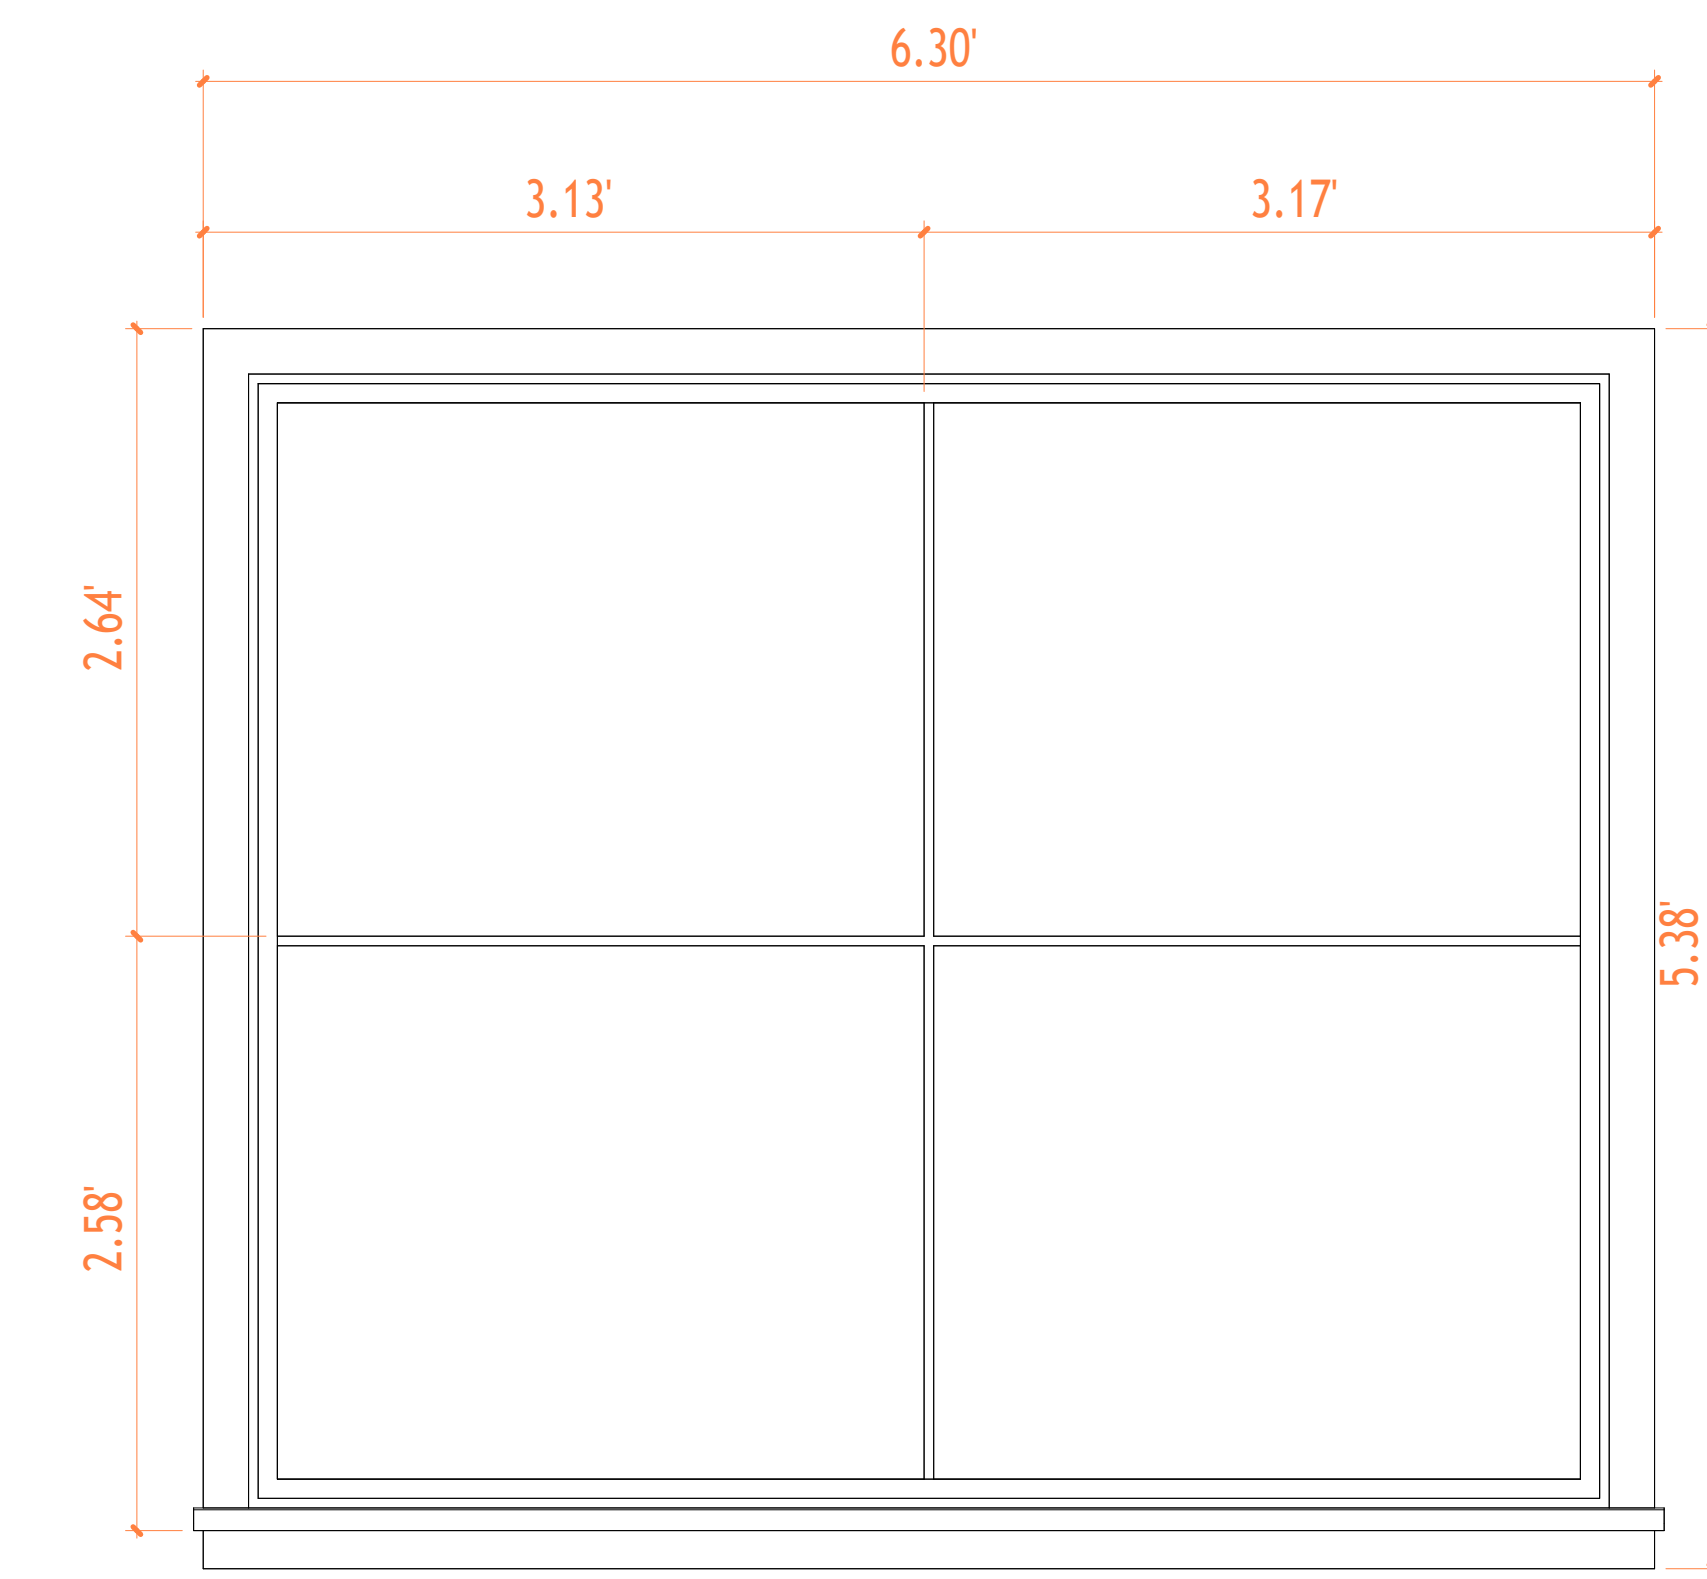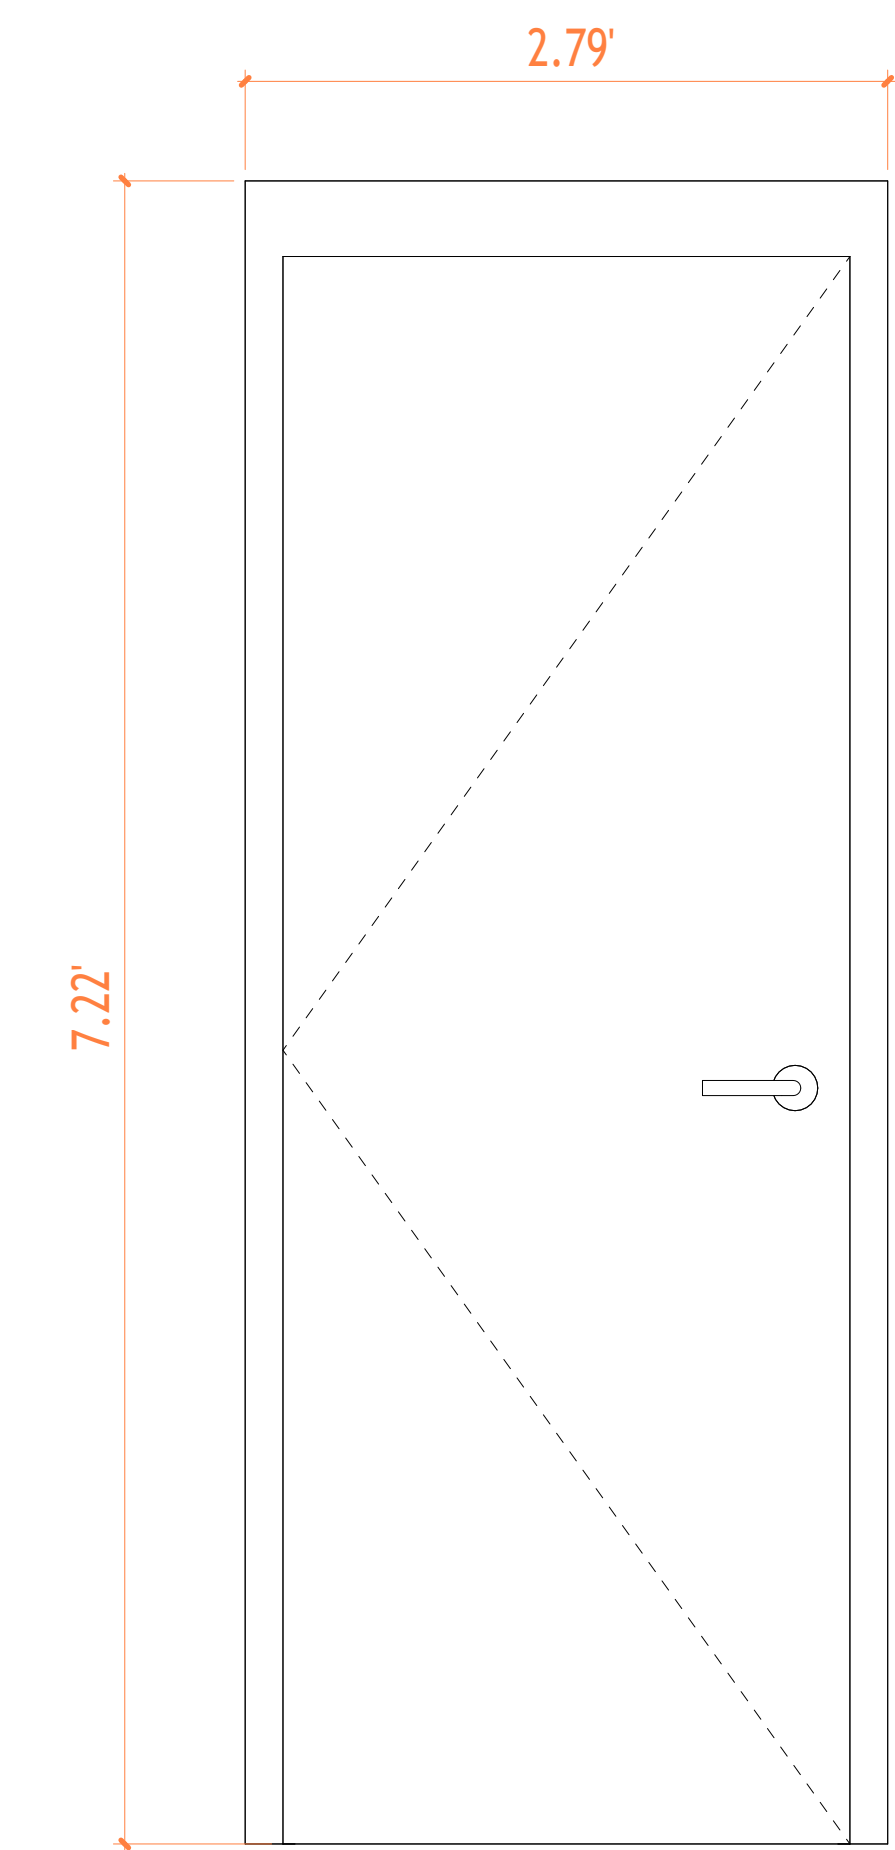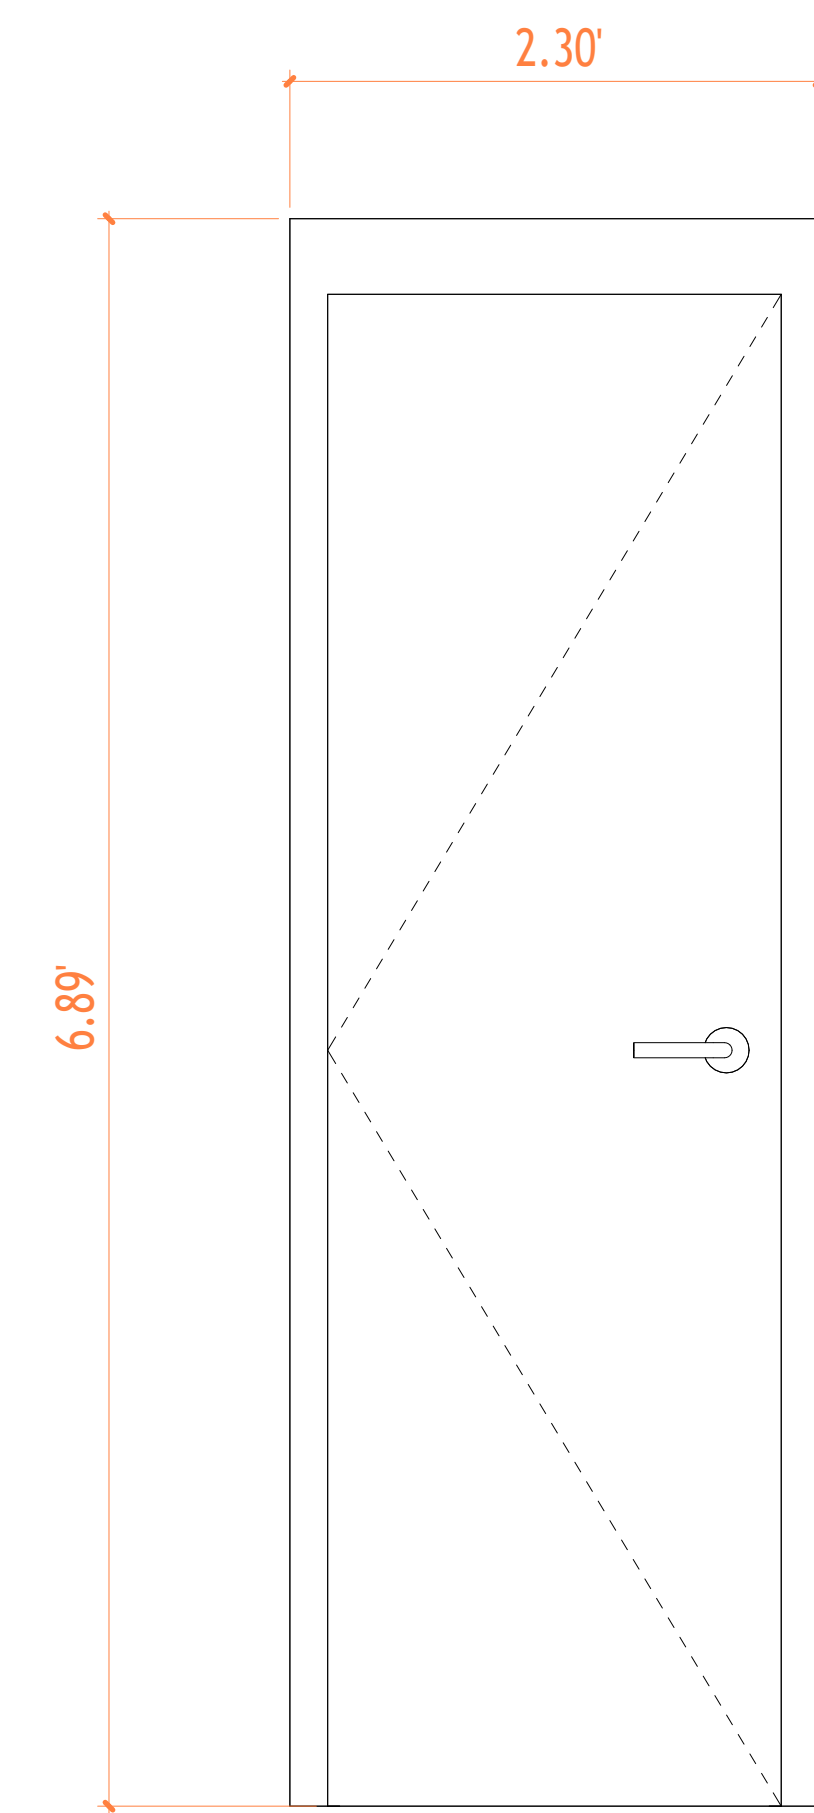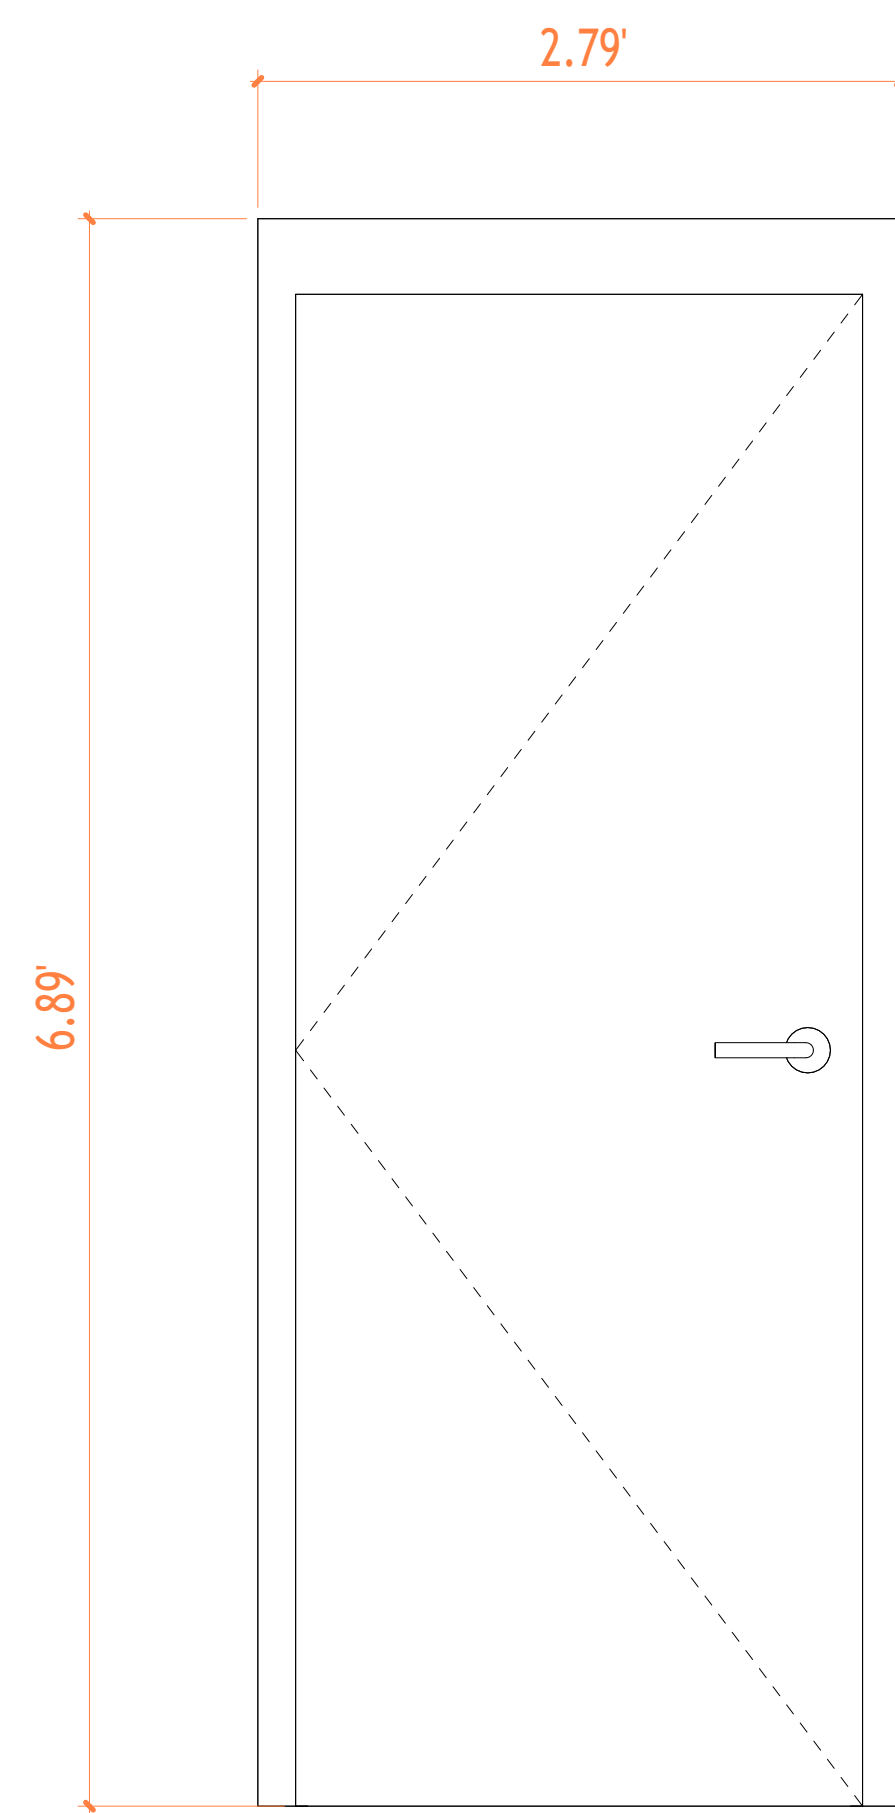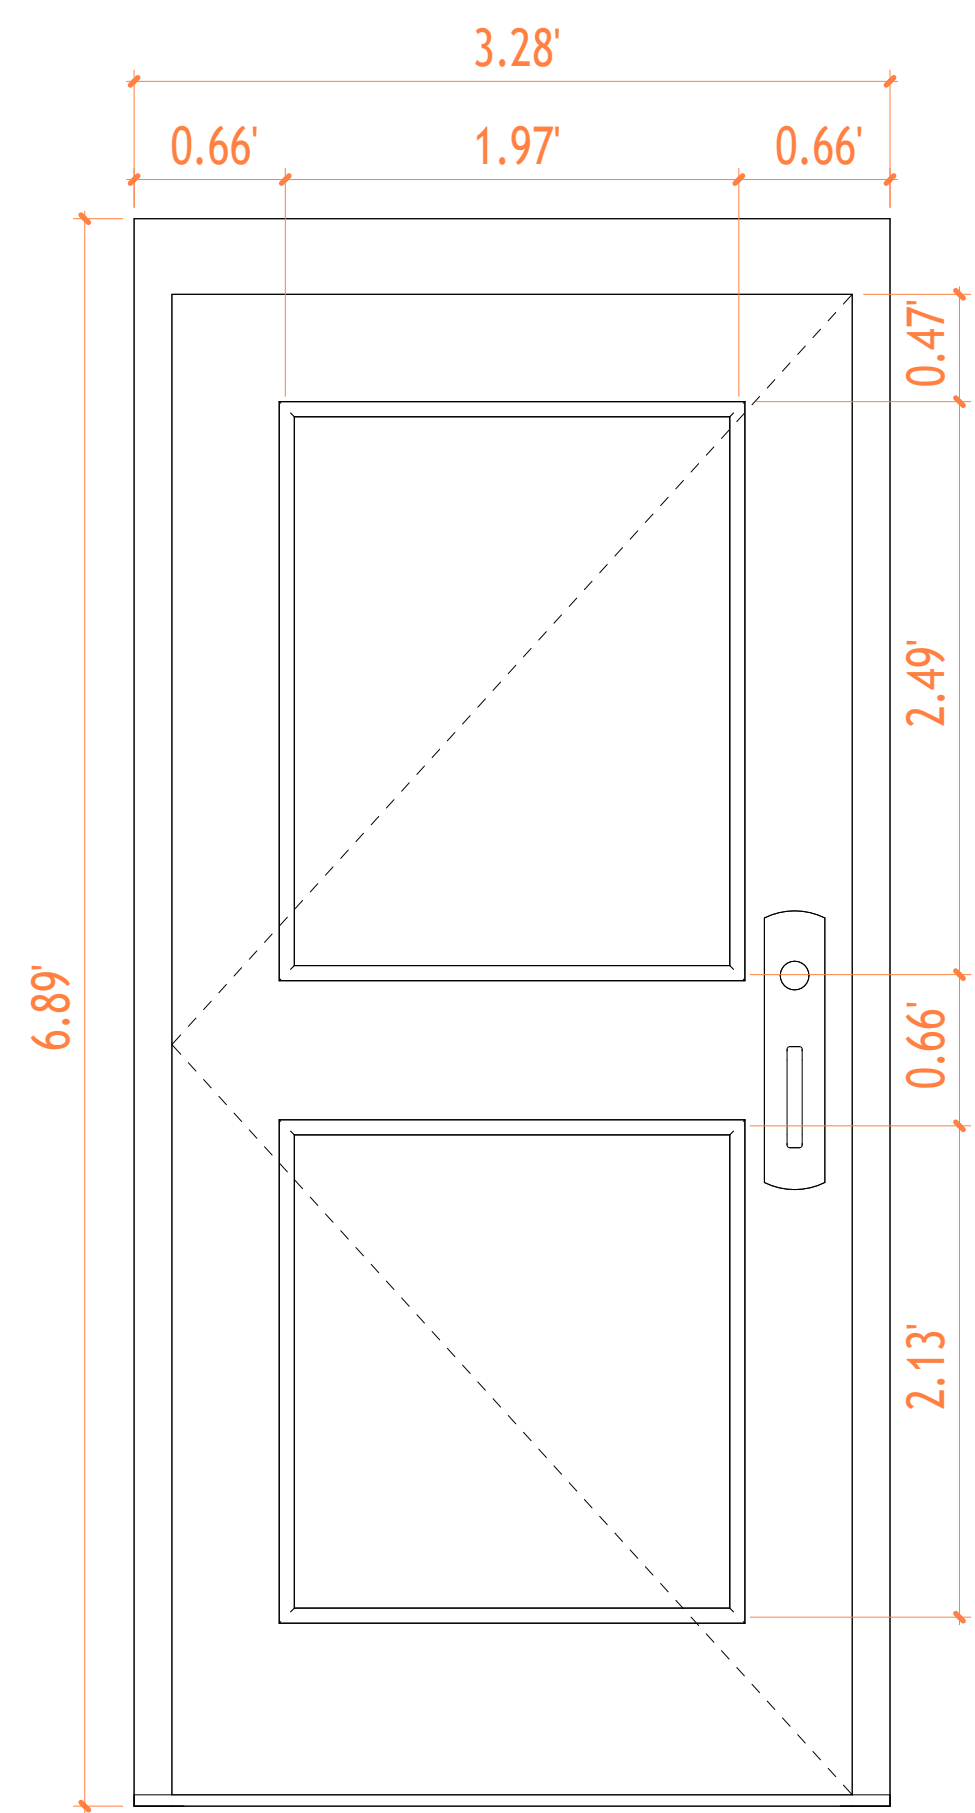


D-1

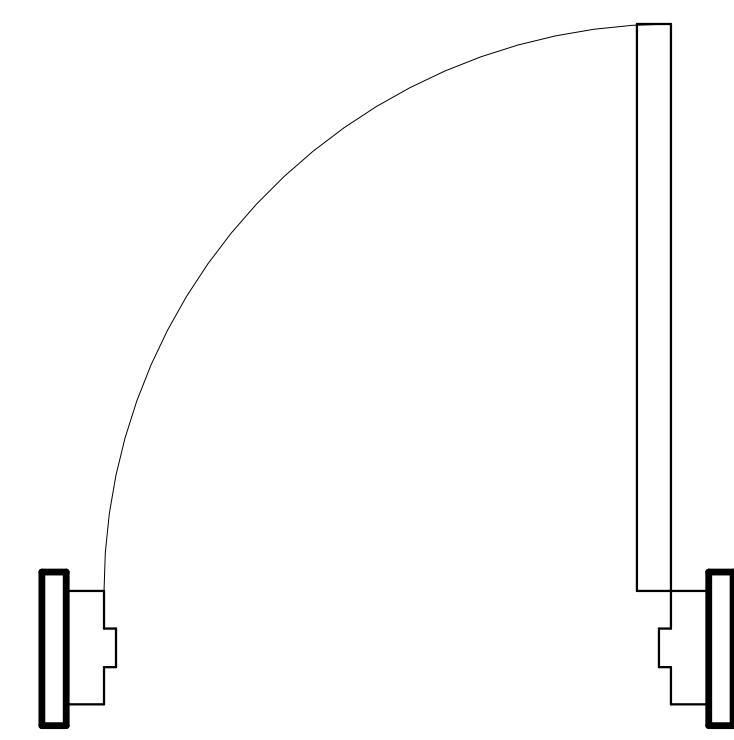



D-2

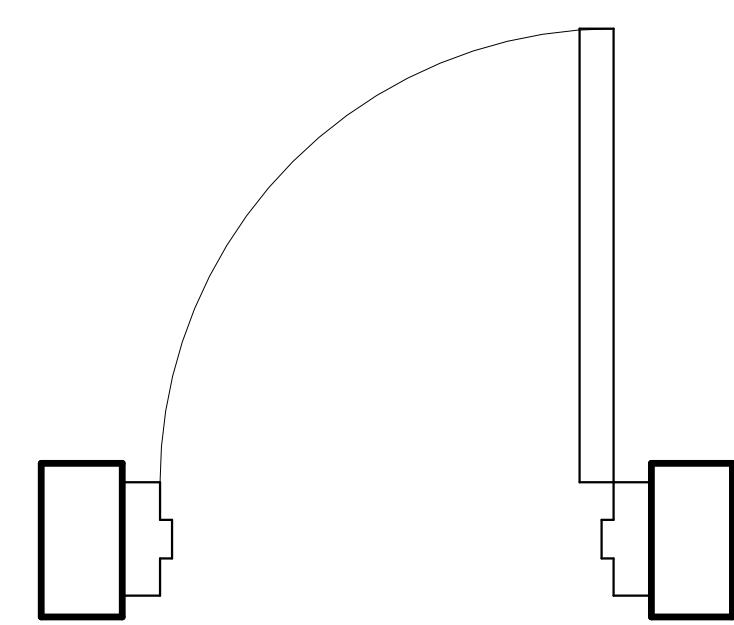


D-3

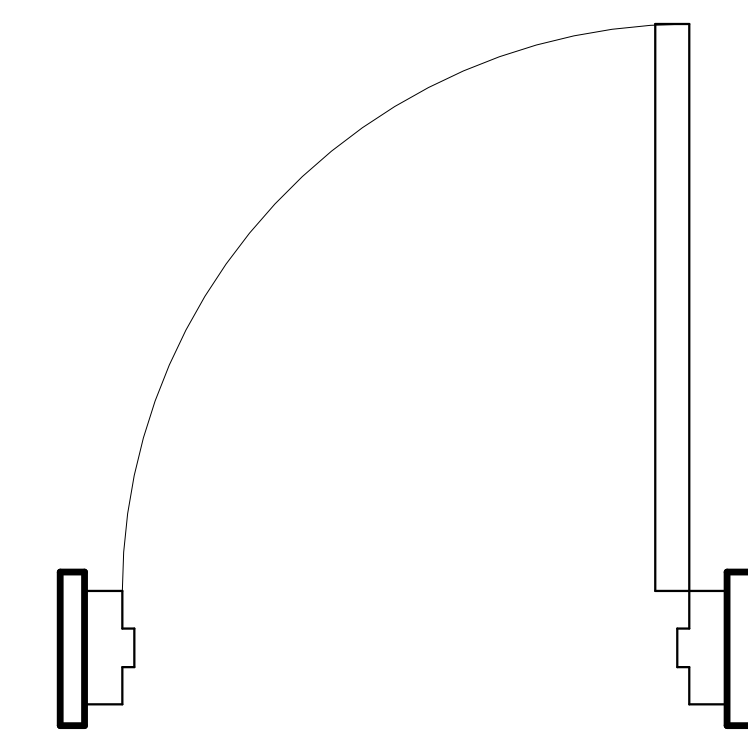

D-4

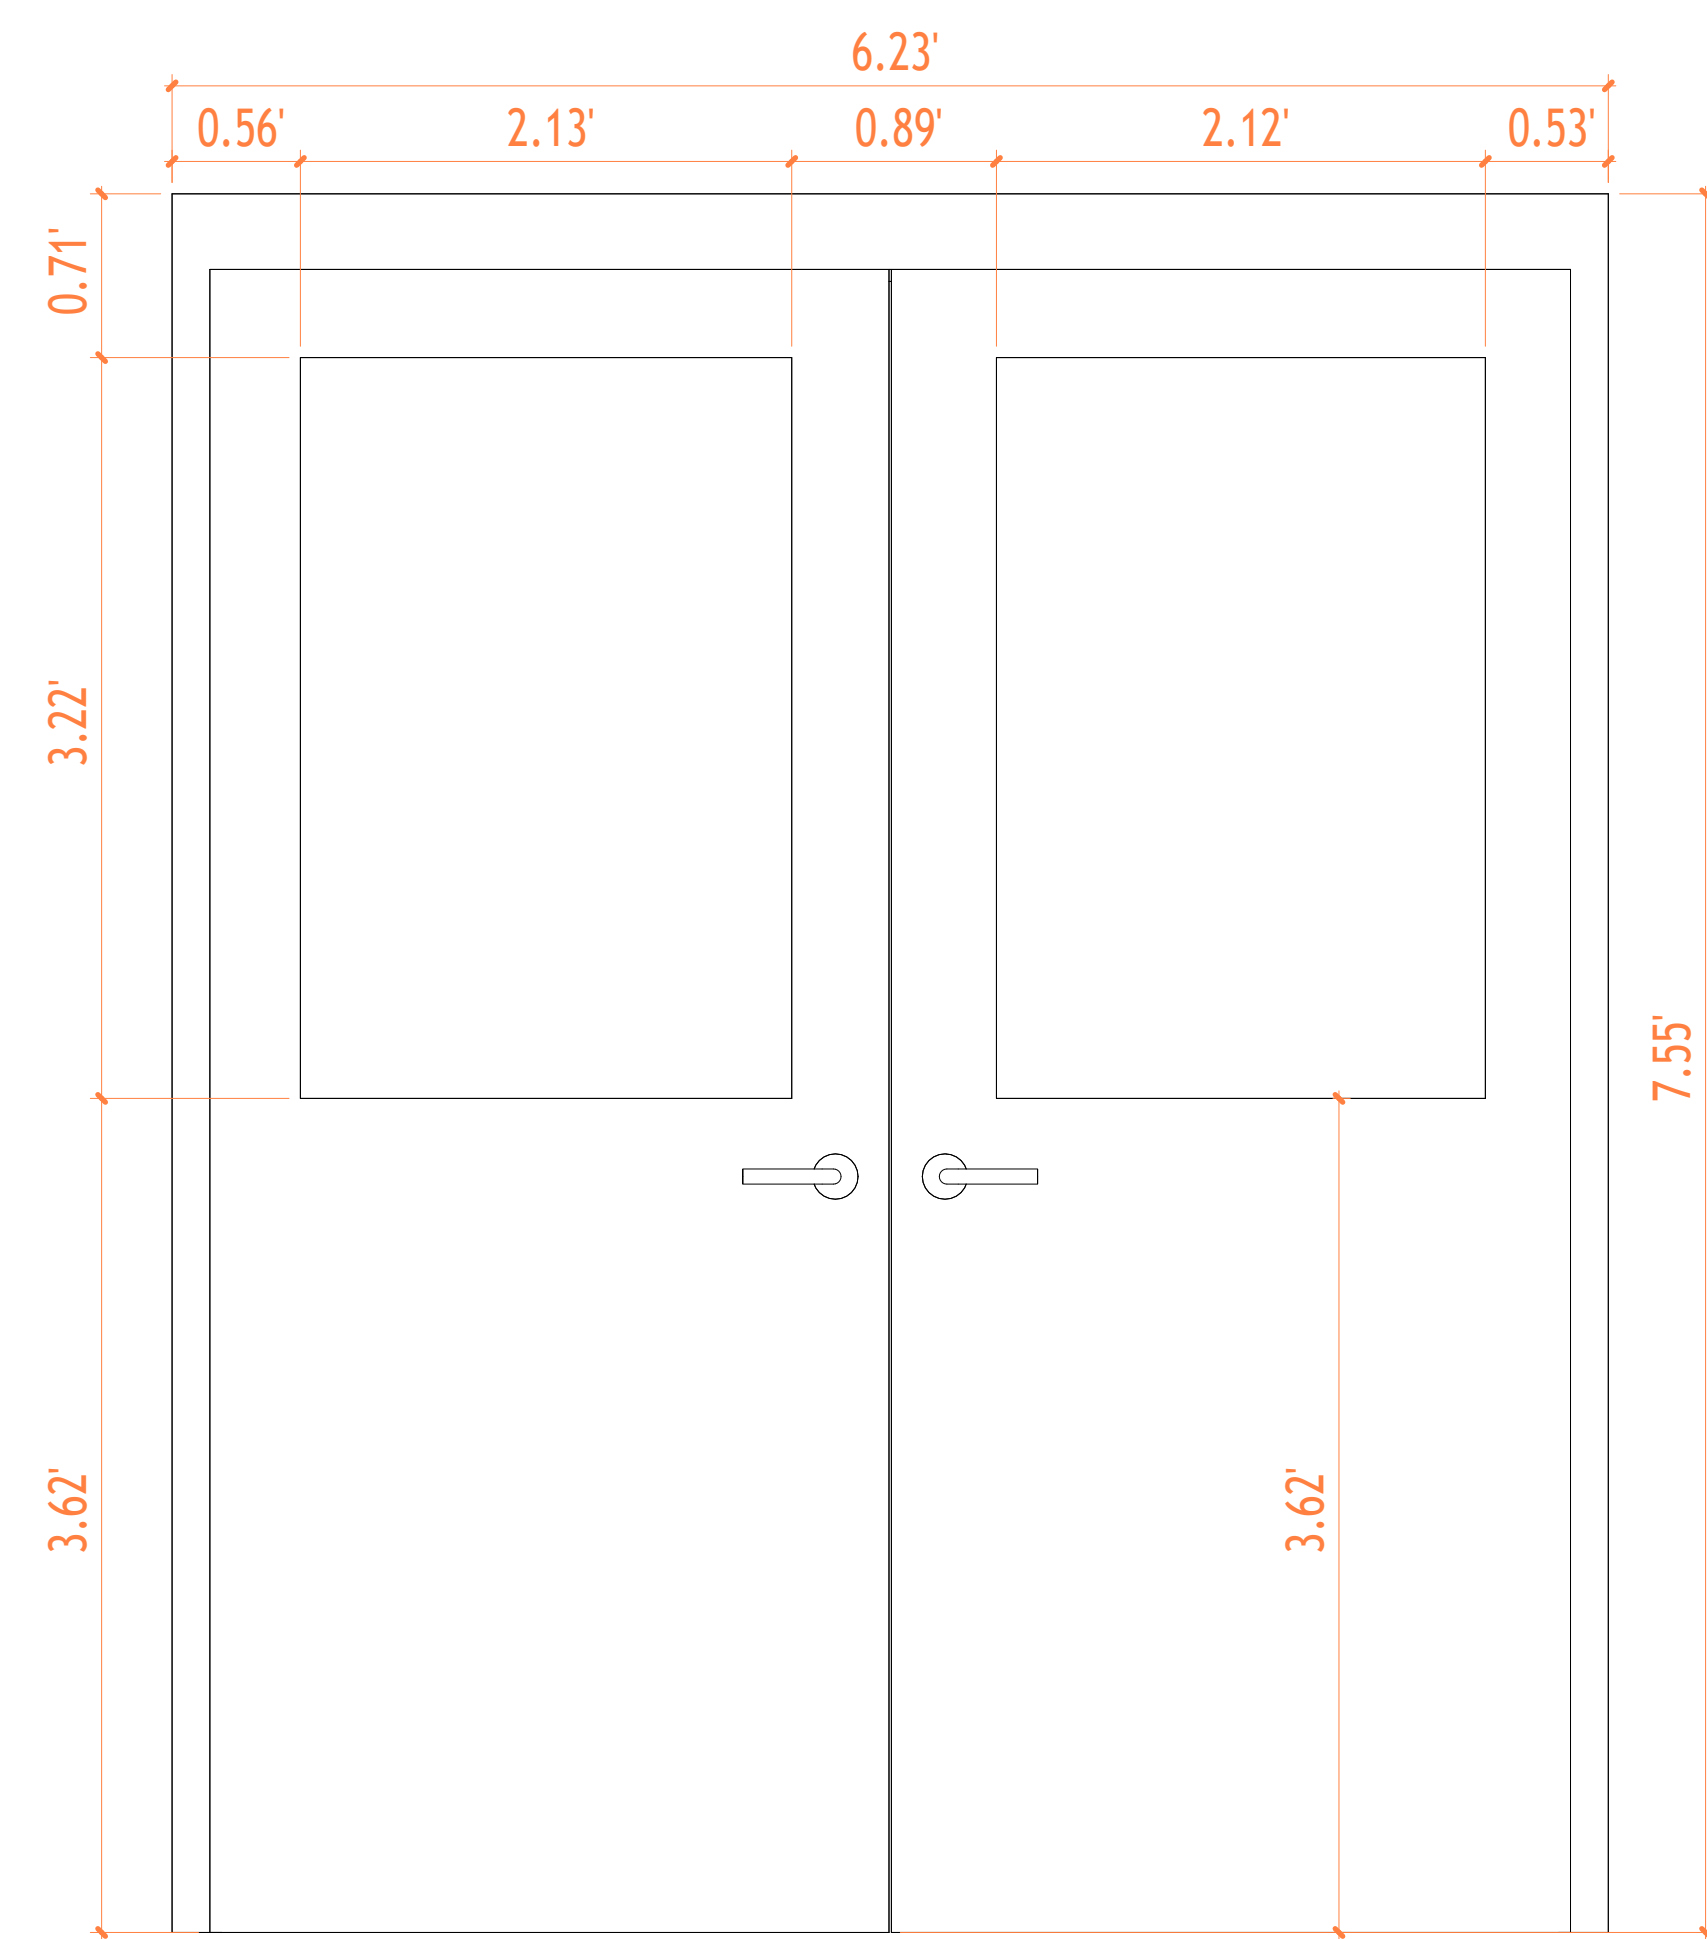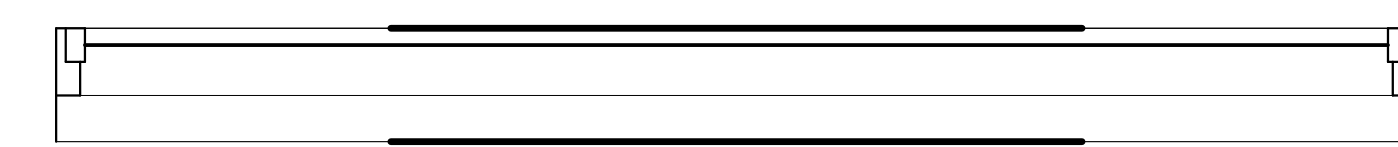

D-5

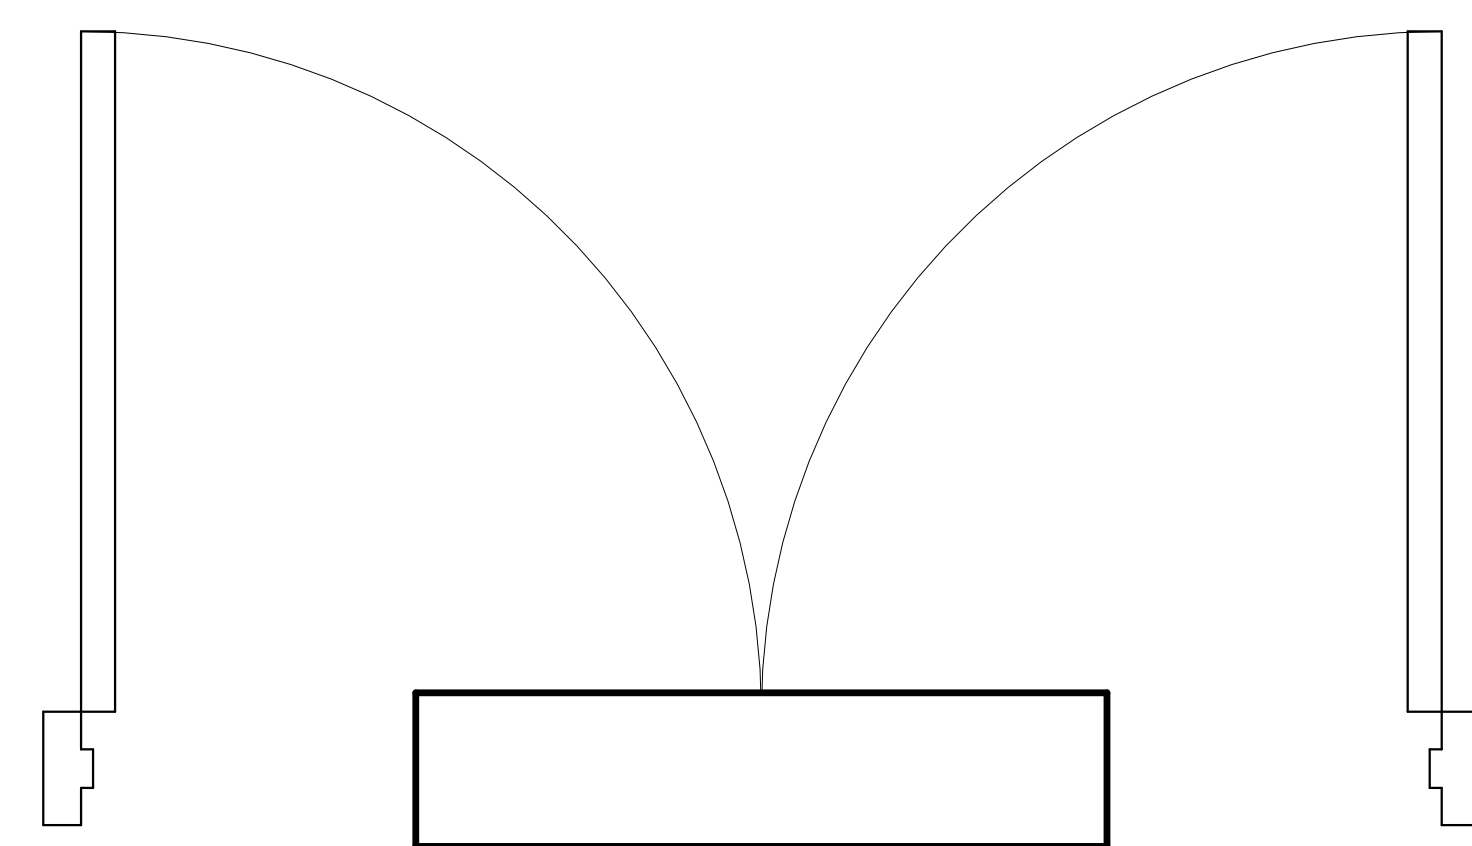

DOORS
1 : 10




TECHSCAN
Surveying As Builds and Geospatial Solutions

| | |
|----------------|---------------------------------|
| Project Name | Architectural Building Sections |
| Project number | Project Number |
| Date | Issue Date |
| Checked by | Checker |
| A303 | |
| Scale | 1 : 10 |



18 Spencer St, Brooklyn,
NY 11205
info@TechScanusa.com
TechScanusa.com
(929) 486 9091

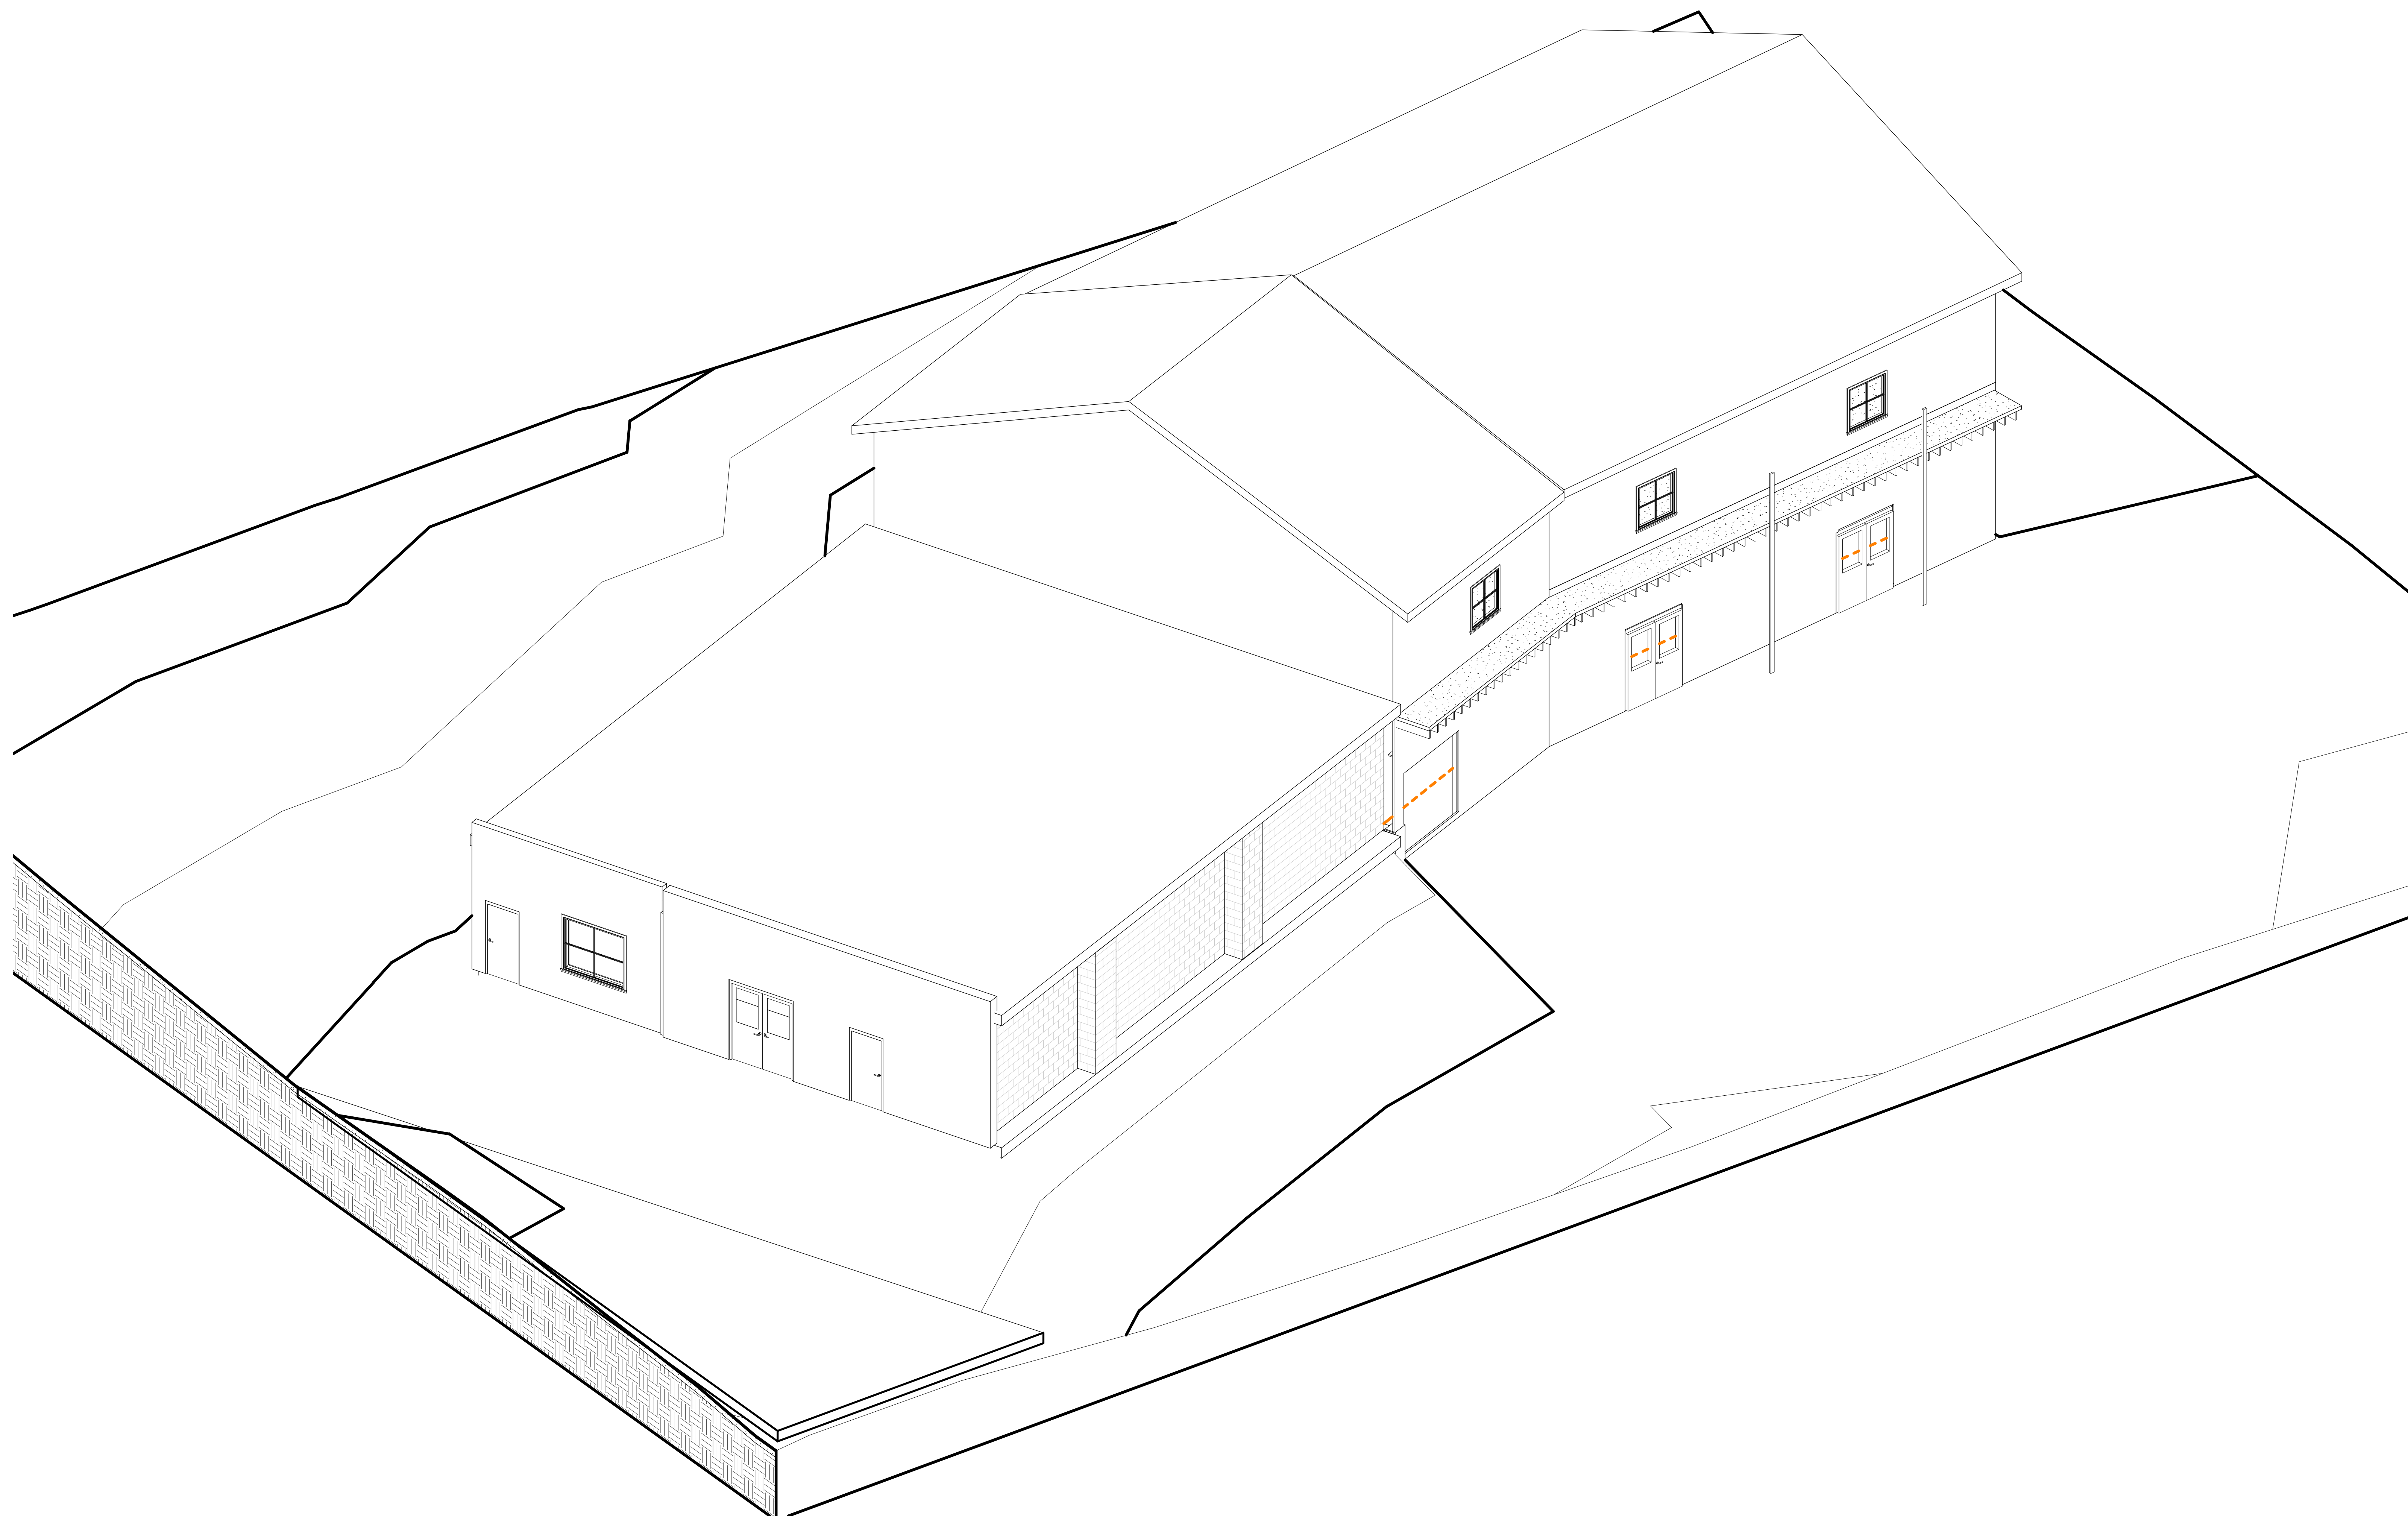

1 {3D} Copy 2




TECHSCAN
Surveying As Builds and Geospatial Solutions

| | |
|------------------------------|----------------|
| Project Name | |
| Architectural Enlarged Views | |
| Project number | Project Number |
| Date | Issue Date |
| Checked by | Checker |
| | A401 |
| Scale | |



18 Spencer St, Brooklyn,
NY 11205
info@TechScanusa.com
TechScanusa.com
(929) 486 9091

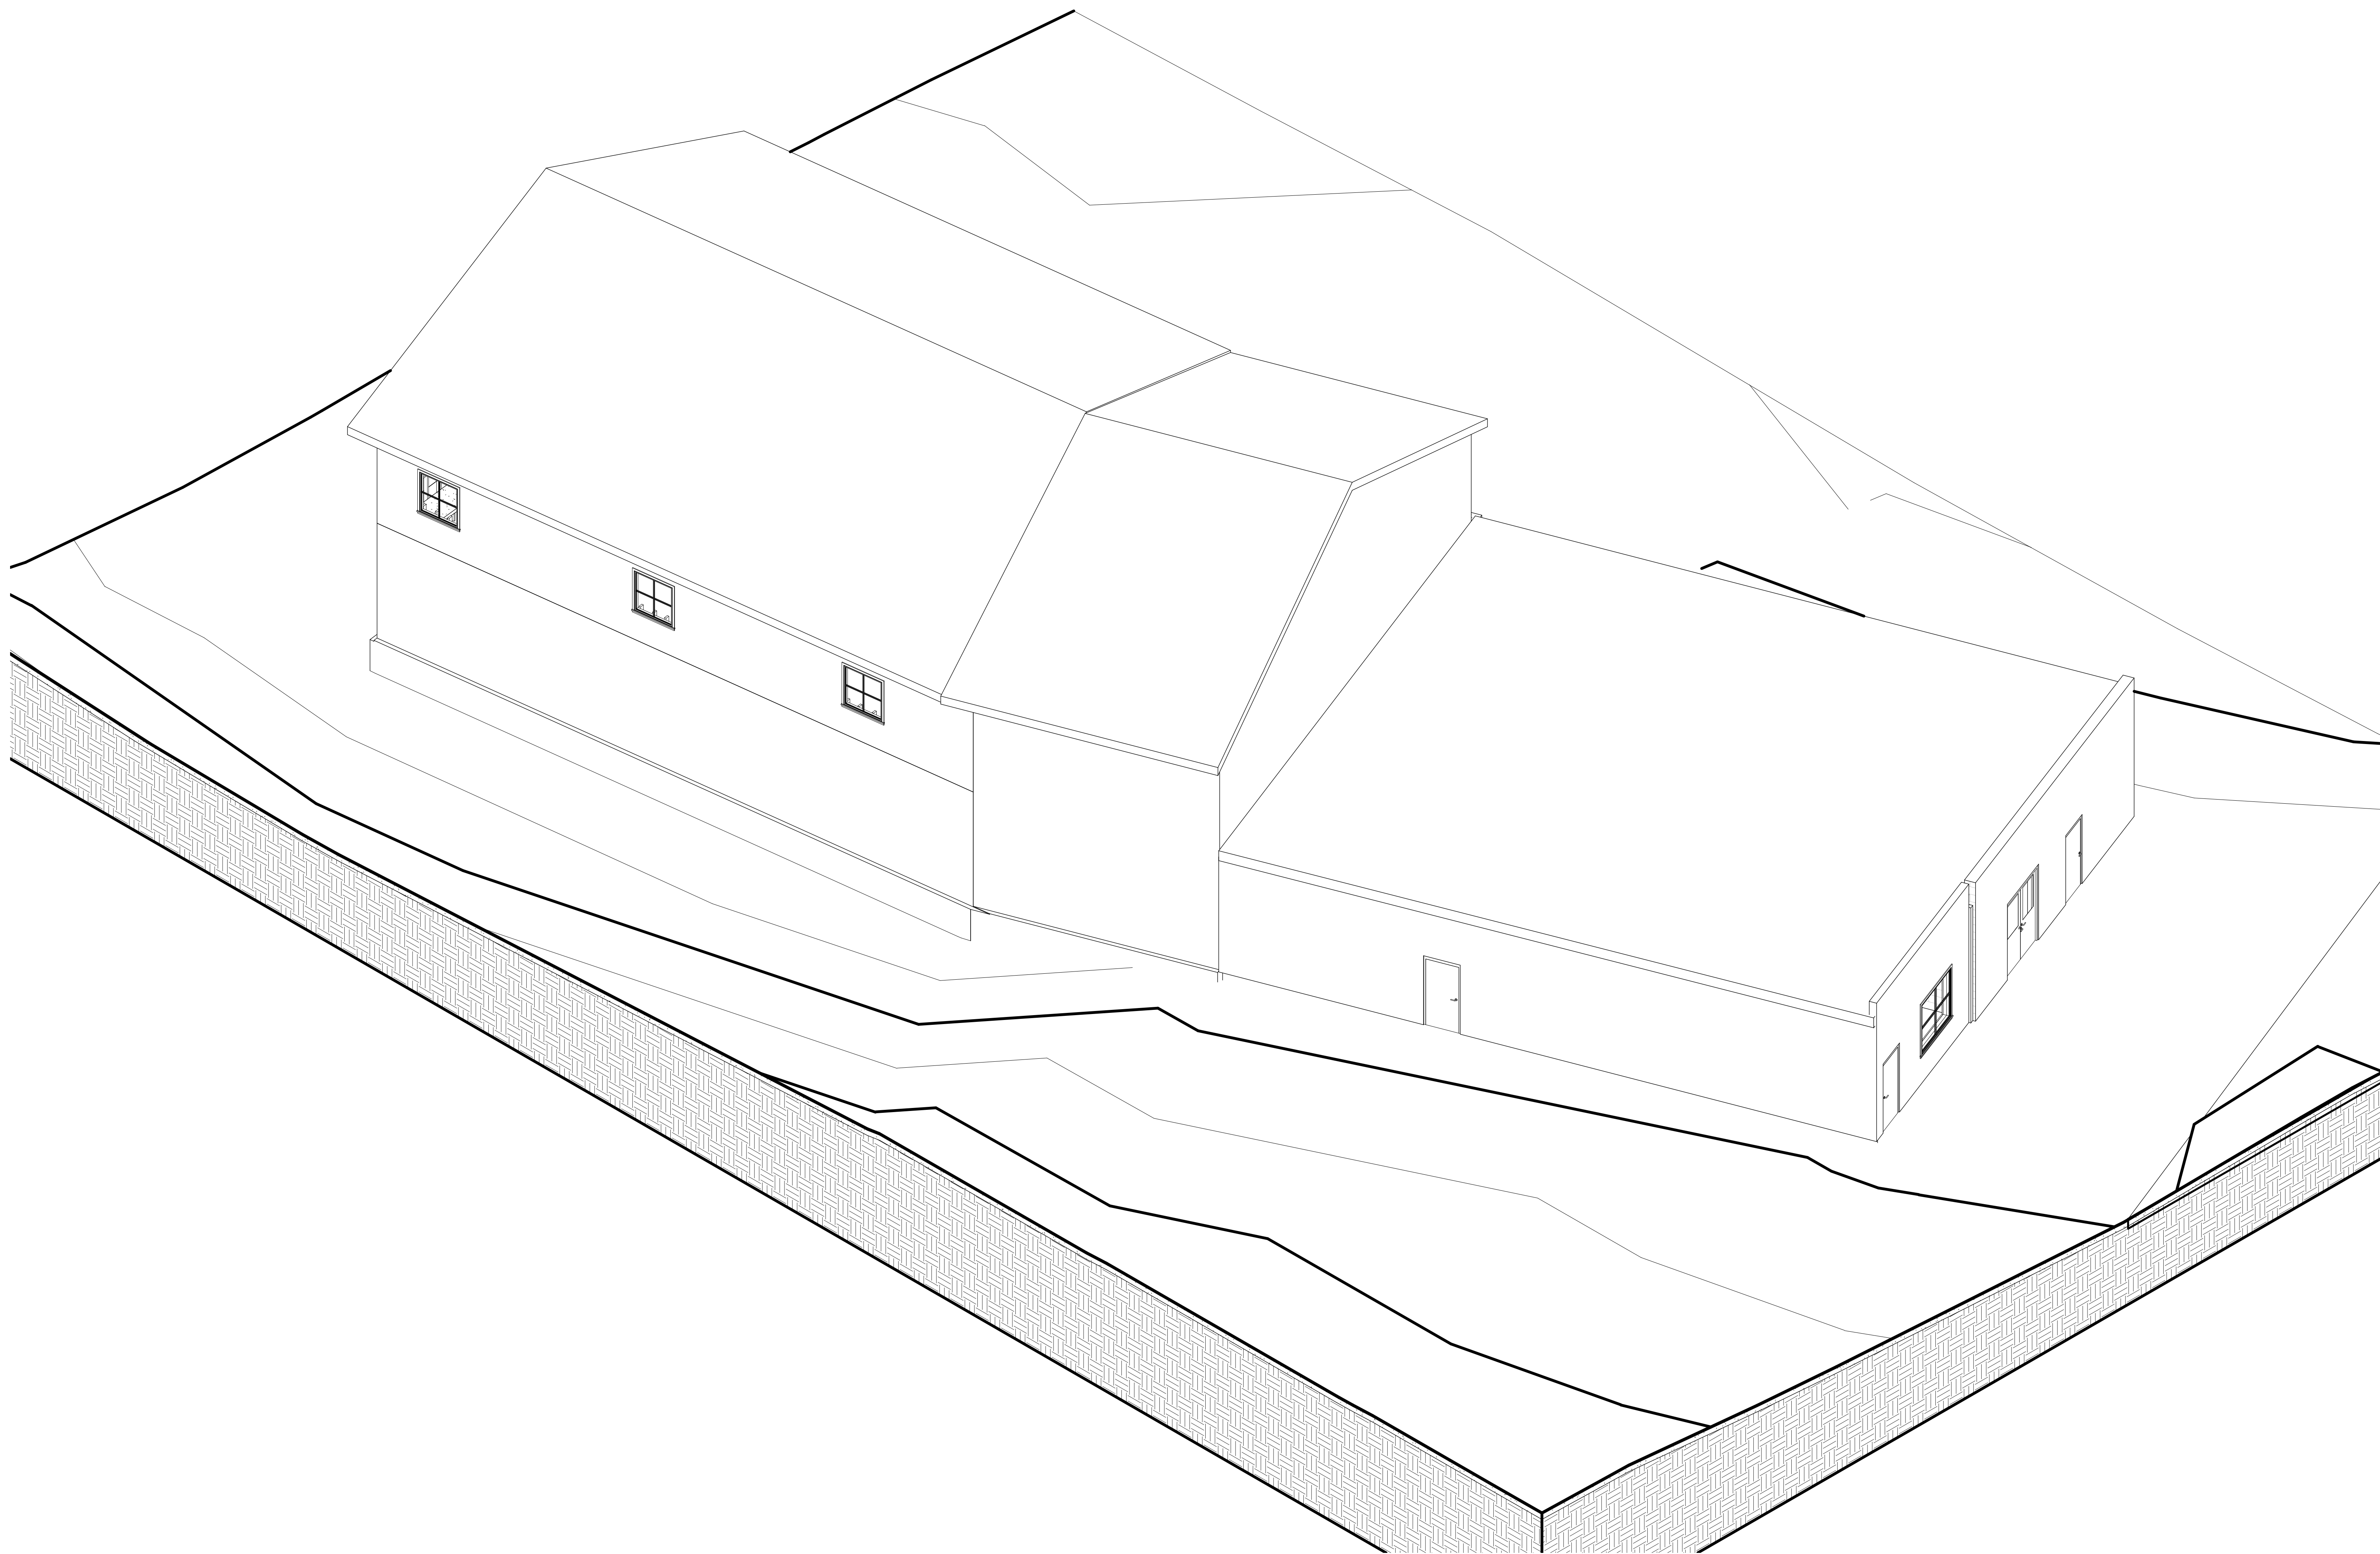

TECHSCAN


Surveying As Builds and Geospatial Solutions

| | |
|------------------------------|----------------|
| Project Name | |
| Architectural Enlarged Views | |
| Project number | Project Number |
| Date | Issue Date |
| Checked by | Checker |
| | A402 |
| Scale | |



18 Spencer St, Brooklyn,
NY 11205
info@TechScanusa.com
TechScanusa.com
(929) 486 9091

1 {3D} Copy 2 Copy 1

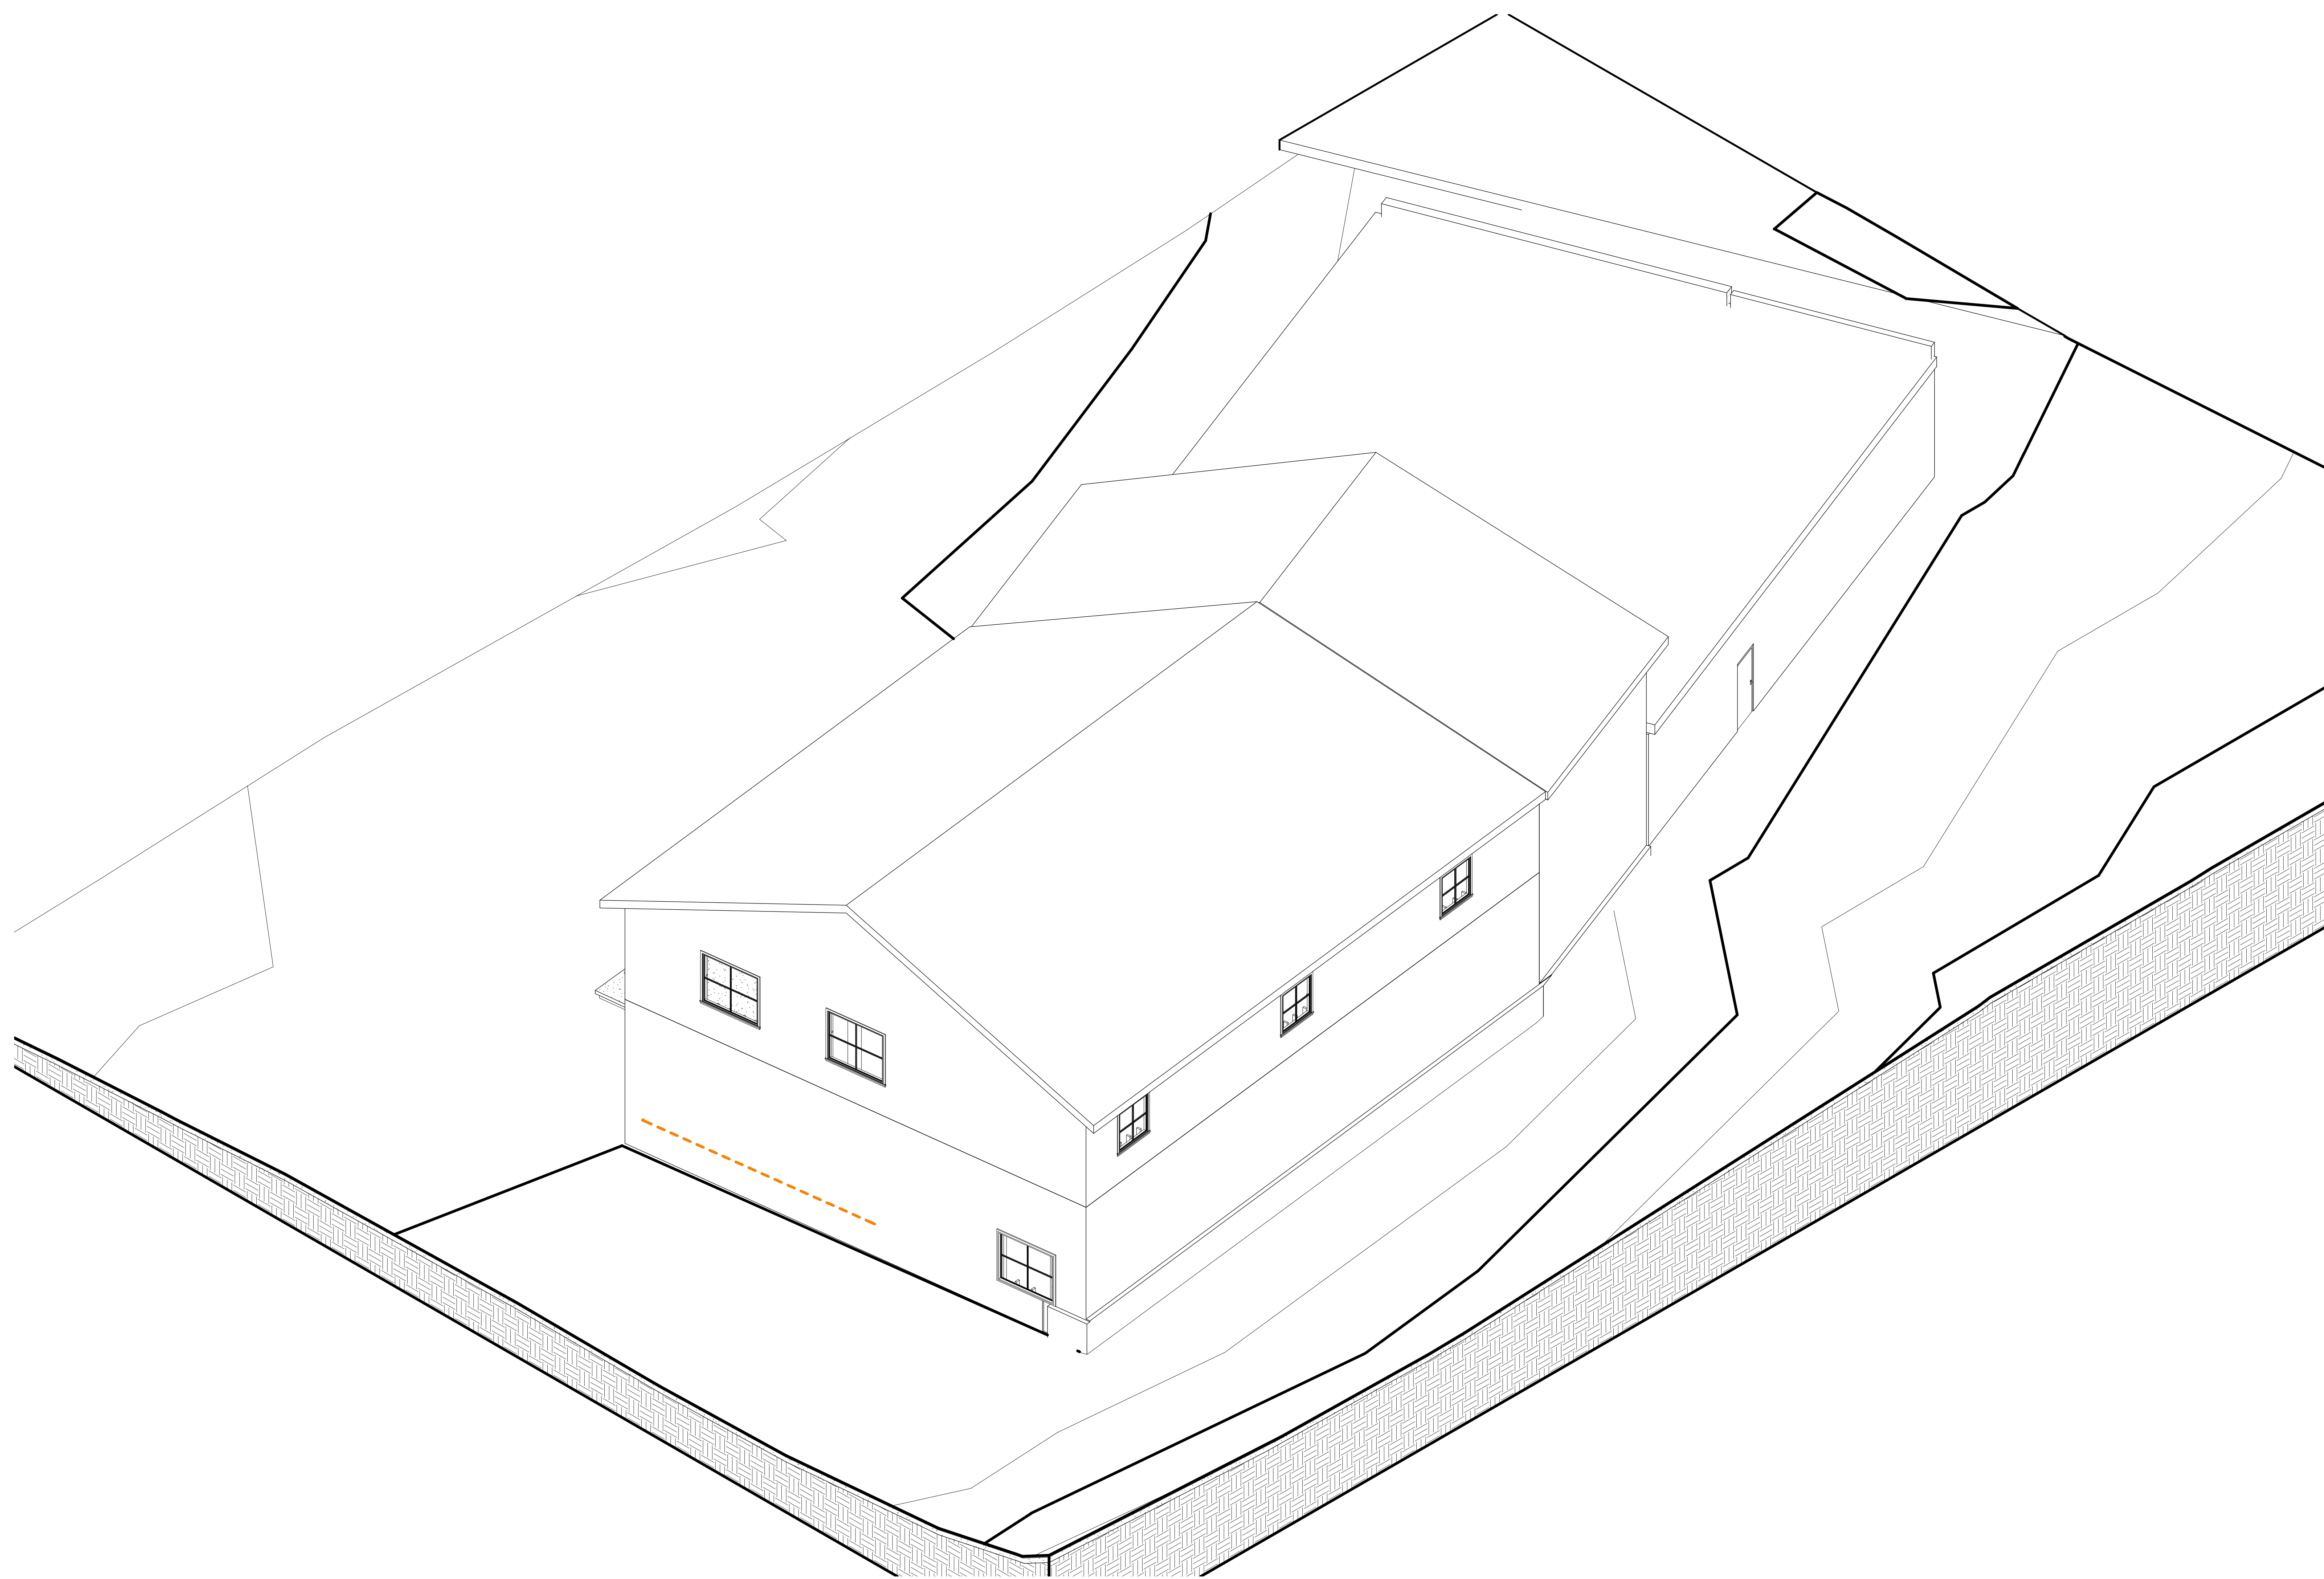

1 {3D} Copy 2 Copy 1 Copy 1



TECHSCAN
Surveying As Builds and Geospatial Solutions

Project Name

Architectural Enlarged Views

Project number Project Number

Date Issue Date


Checked by Checker

A403

Scale



18 Spencer St, Brooklyn,
NY 11205
info@TechScanusa.com
TechScanusa.com
(929) 486 9091

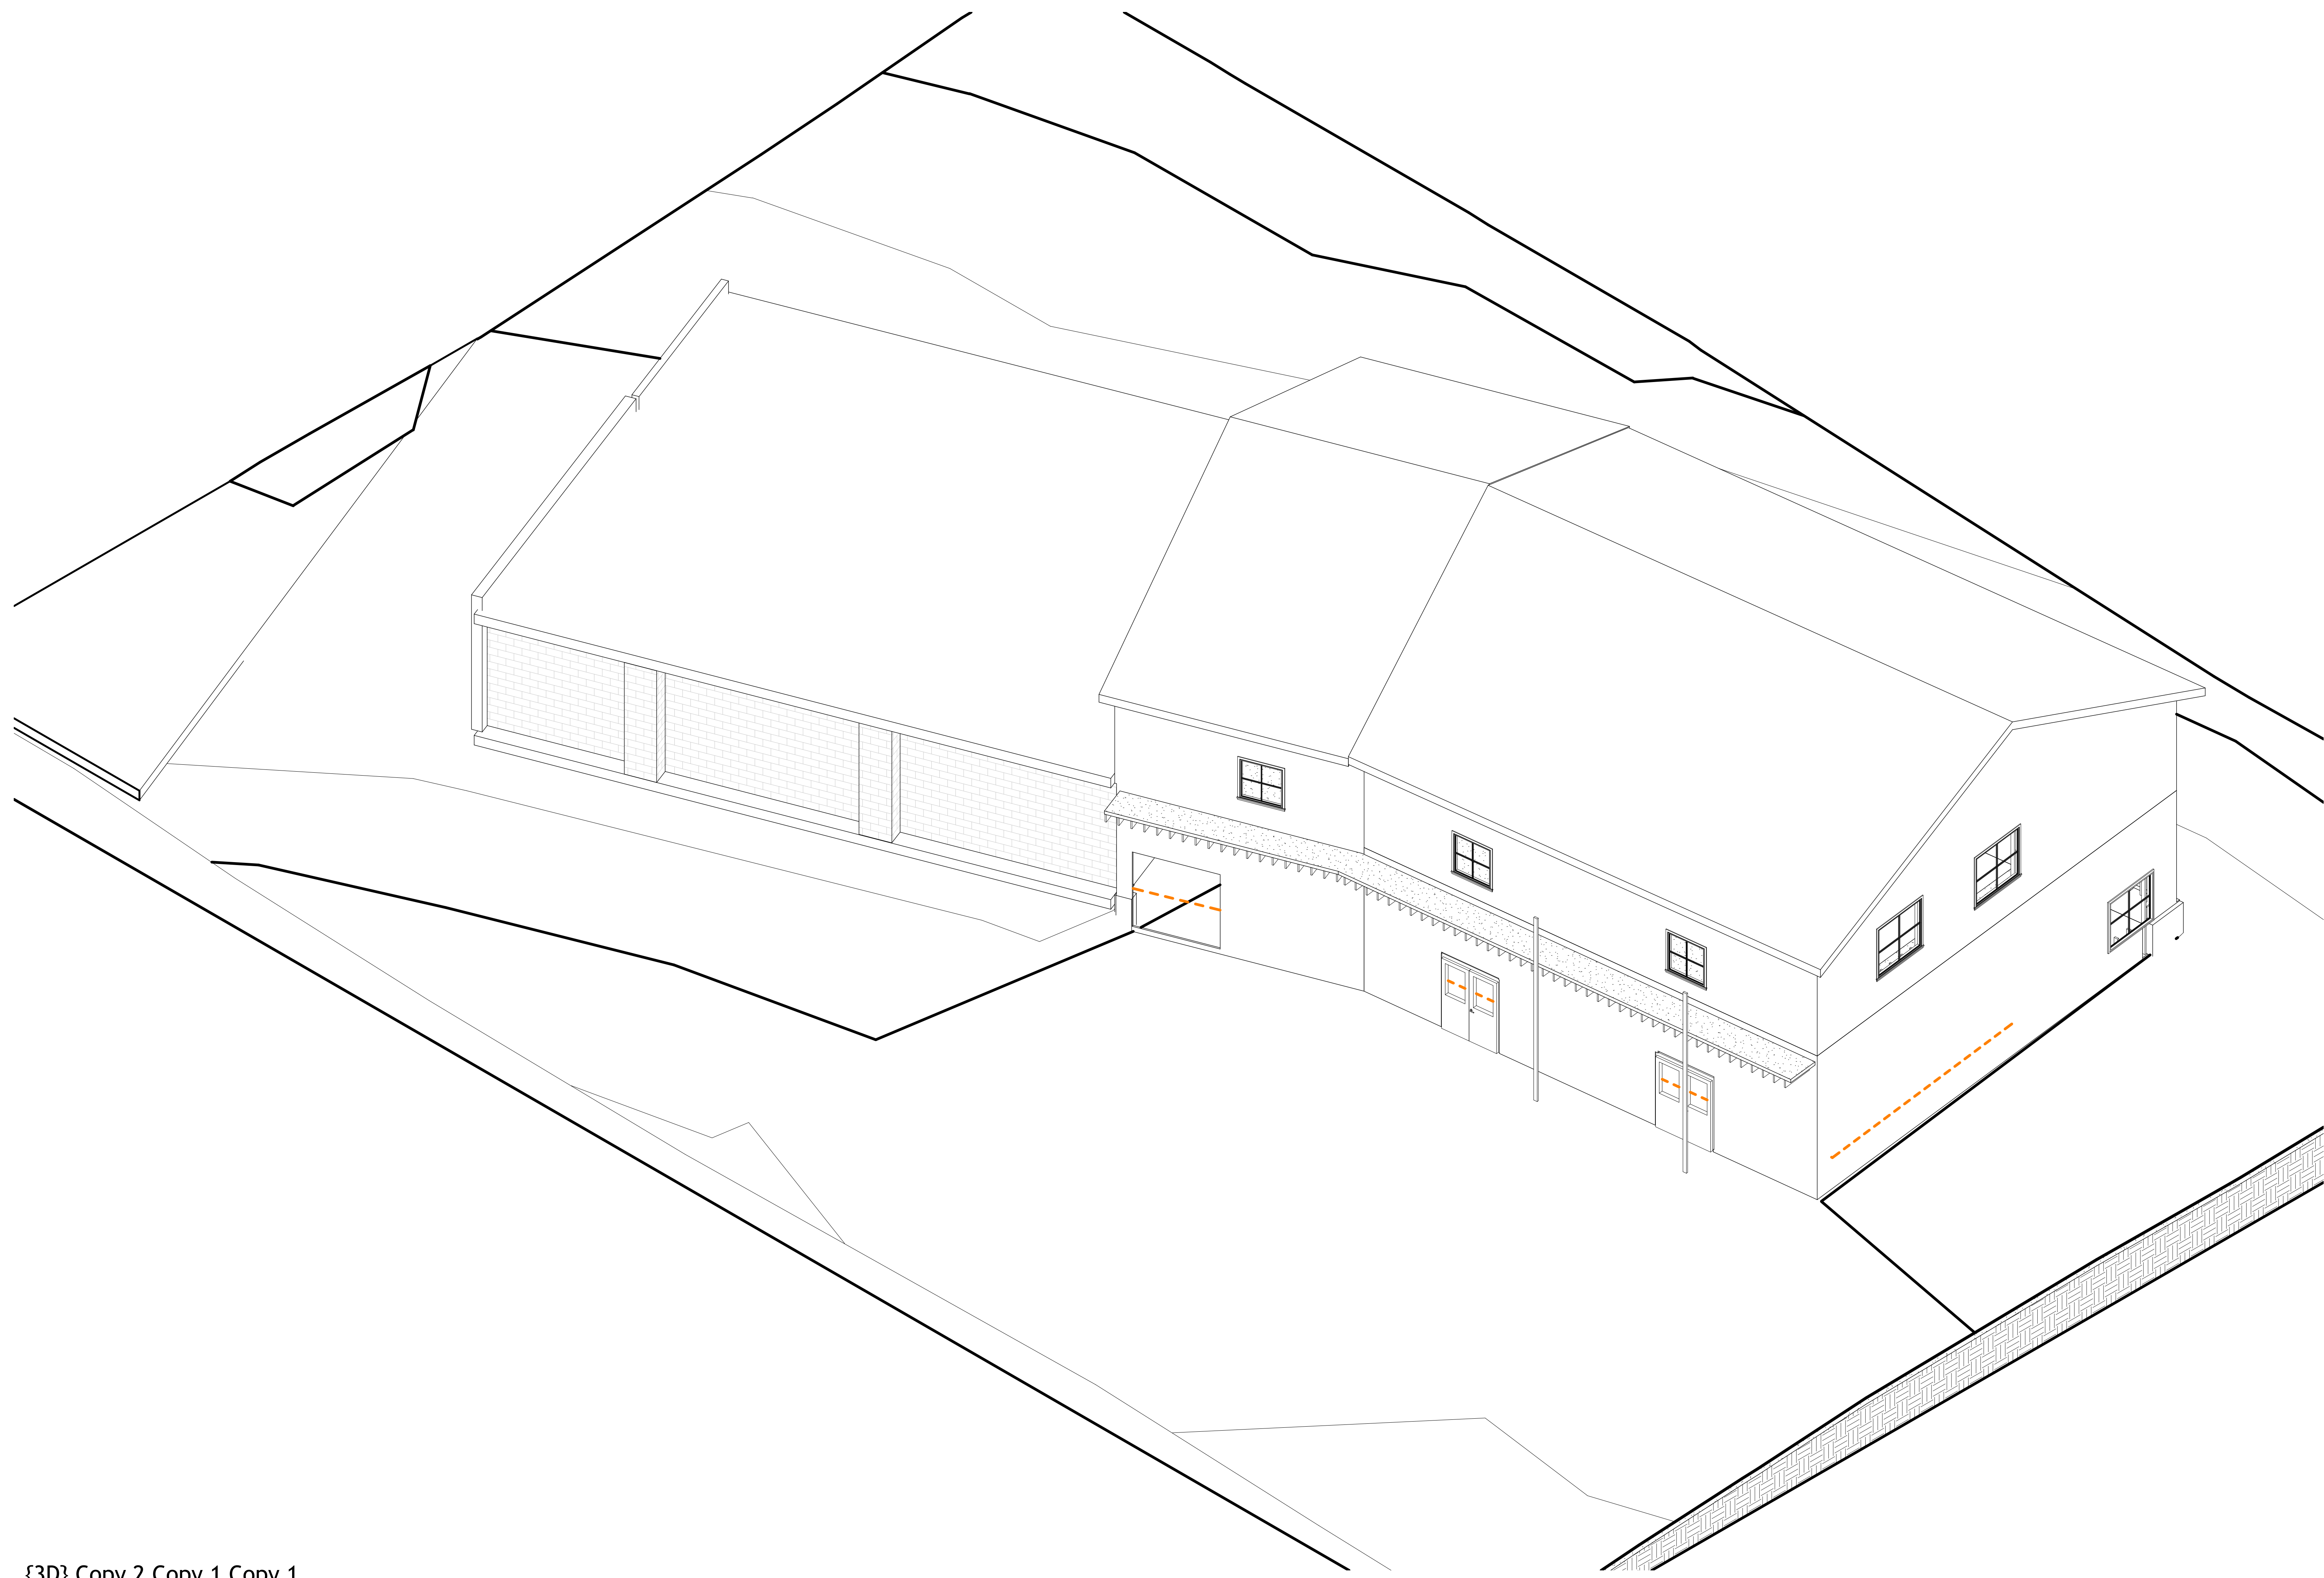

TECHSCAN

Surveying As Builds and Geospatial Solutions

| | |
|------------------------------|----------------|
| Project Name | |
| Architectural Enlarged Views | |
| Project number | Project Number |
| Date | Issue Date |
| Checked by | Checker |
| | A404 |
| Scale | |



18 Spencer St, Brooklyn,
NY 11205
info@TechScanusa.com
TechScanusa.com
(929) 486 9091

{3D} Copy 2 Copy 1 Copy 1
1 Copy 1