



TECHSCAN
Surveying As Builds and Geospatial Solutions

Project Name

Unnamed

Project number Project Number

Date Issue Date


Checked by Checker

A101

Scale 1 : 50



18 Spencer St, Brooklyn,
NY 11205
info@TechScanusa.com
TechScanusa.com
(929) 486 9091

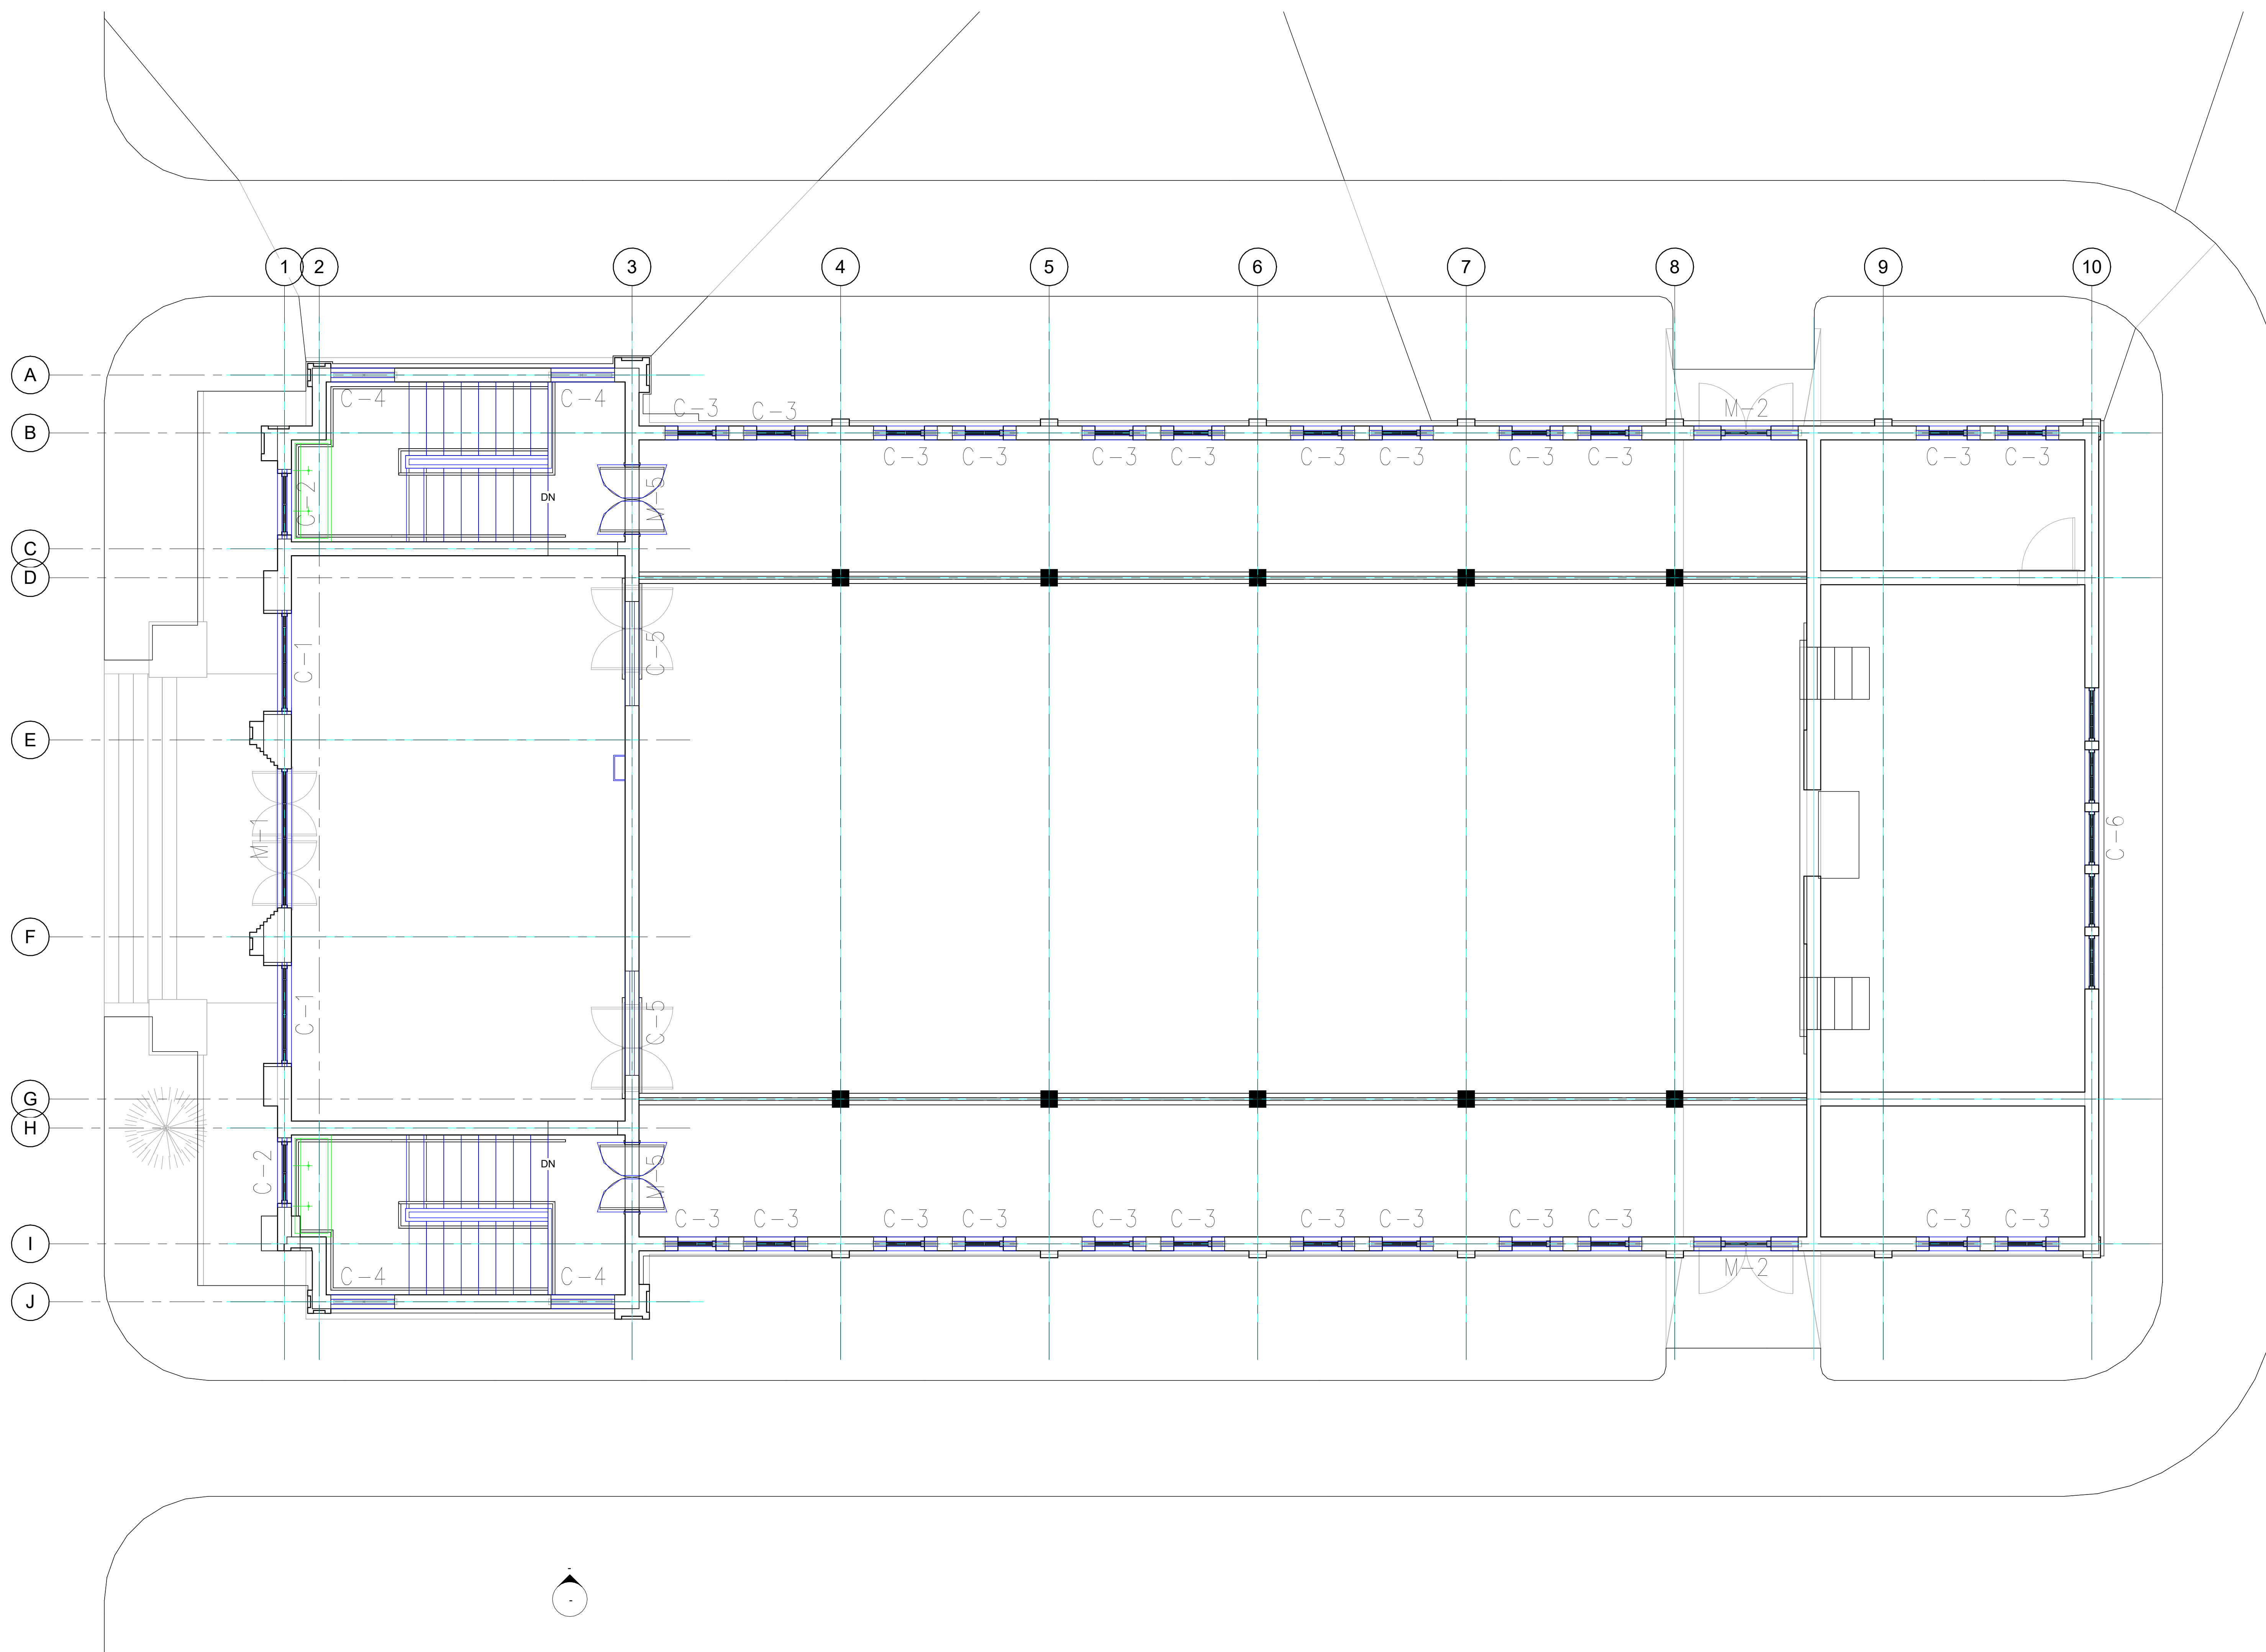

1 L01-FFL
1 : 50



TECHSCAN
Surveying As Builds and Geospatial Solutions

Project Name

Unnamed

Project number Project Number

Date Issue Date


Checked by Checker

A102


Scale 1 : 50



18 Spencer St, Brooklyn,
NY 11205
info@TechScanusa.com
TechScanusa.com
(929) 486 9091

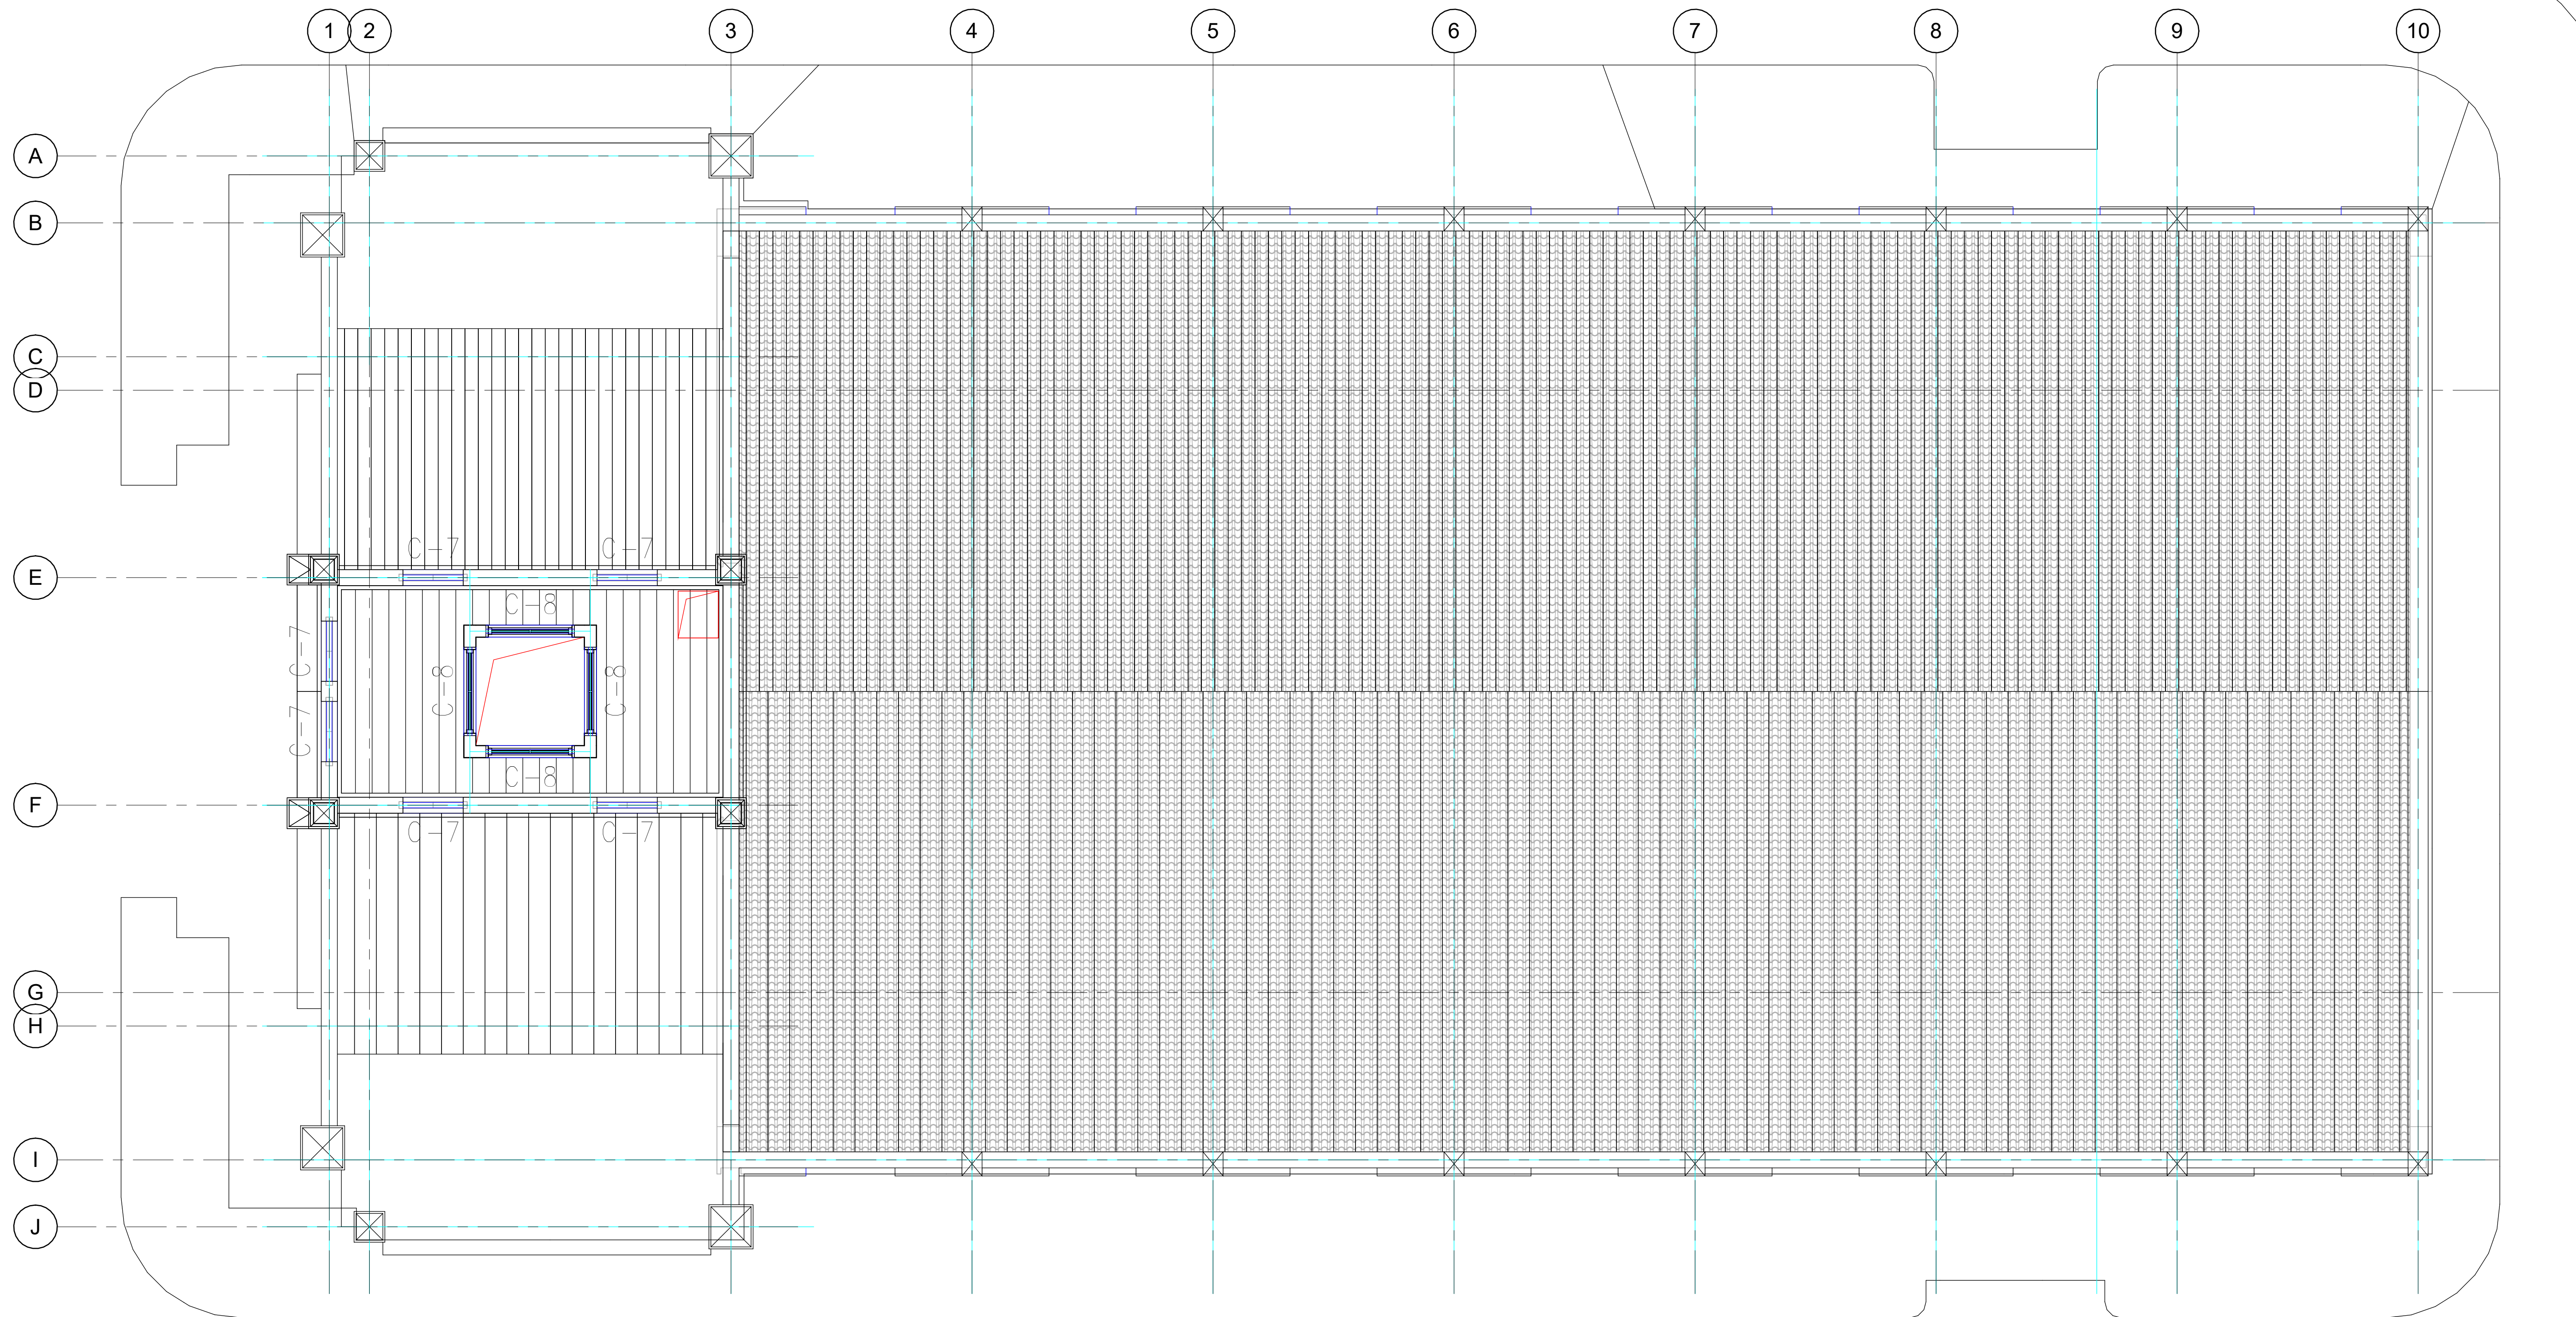

1 L02-ROOF
1 : 50

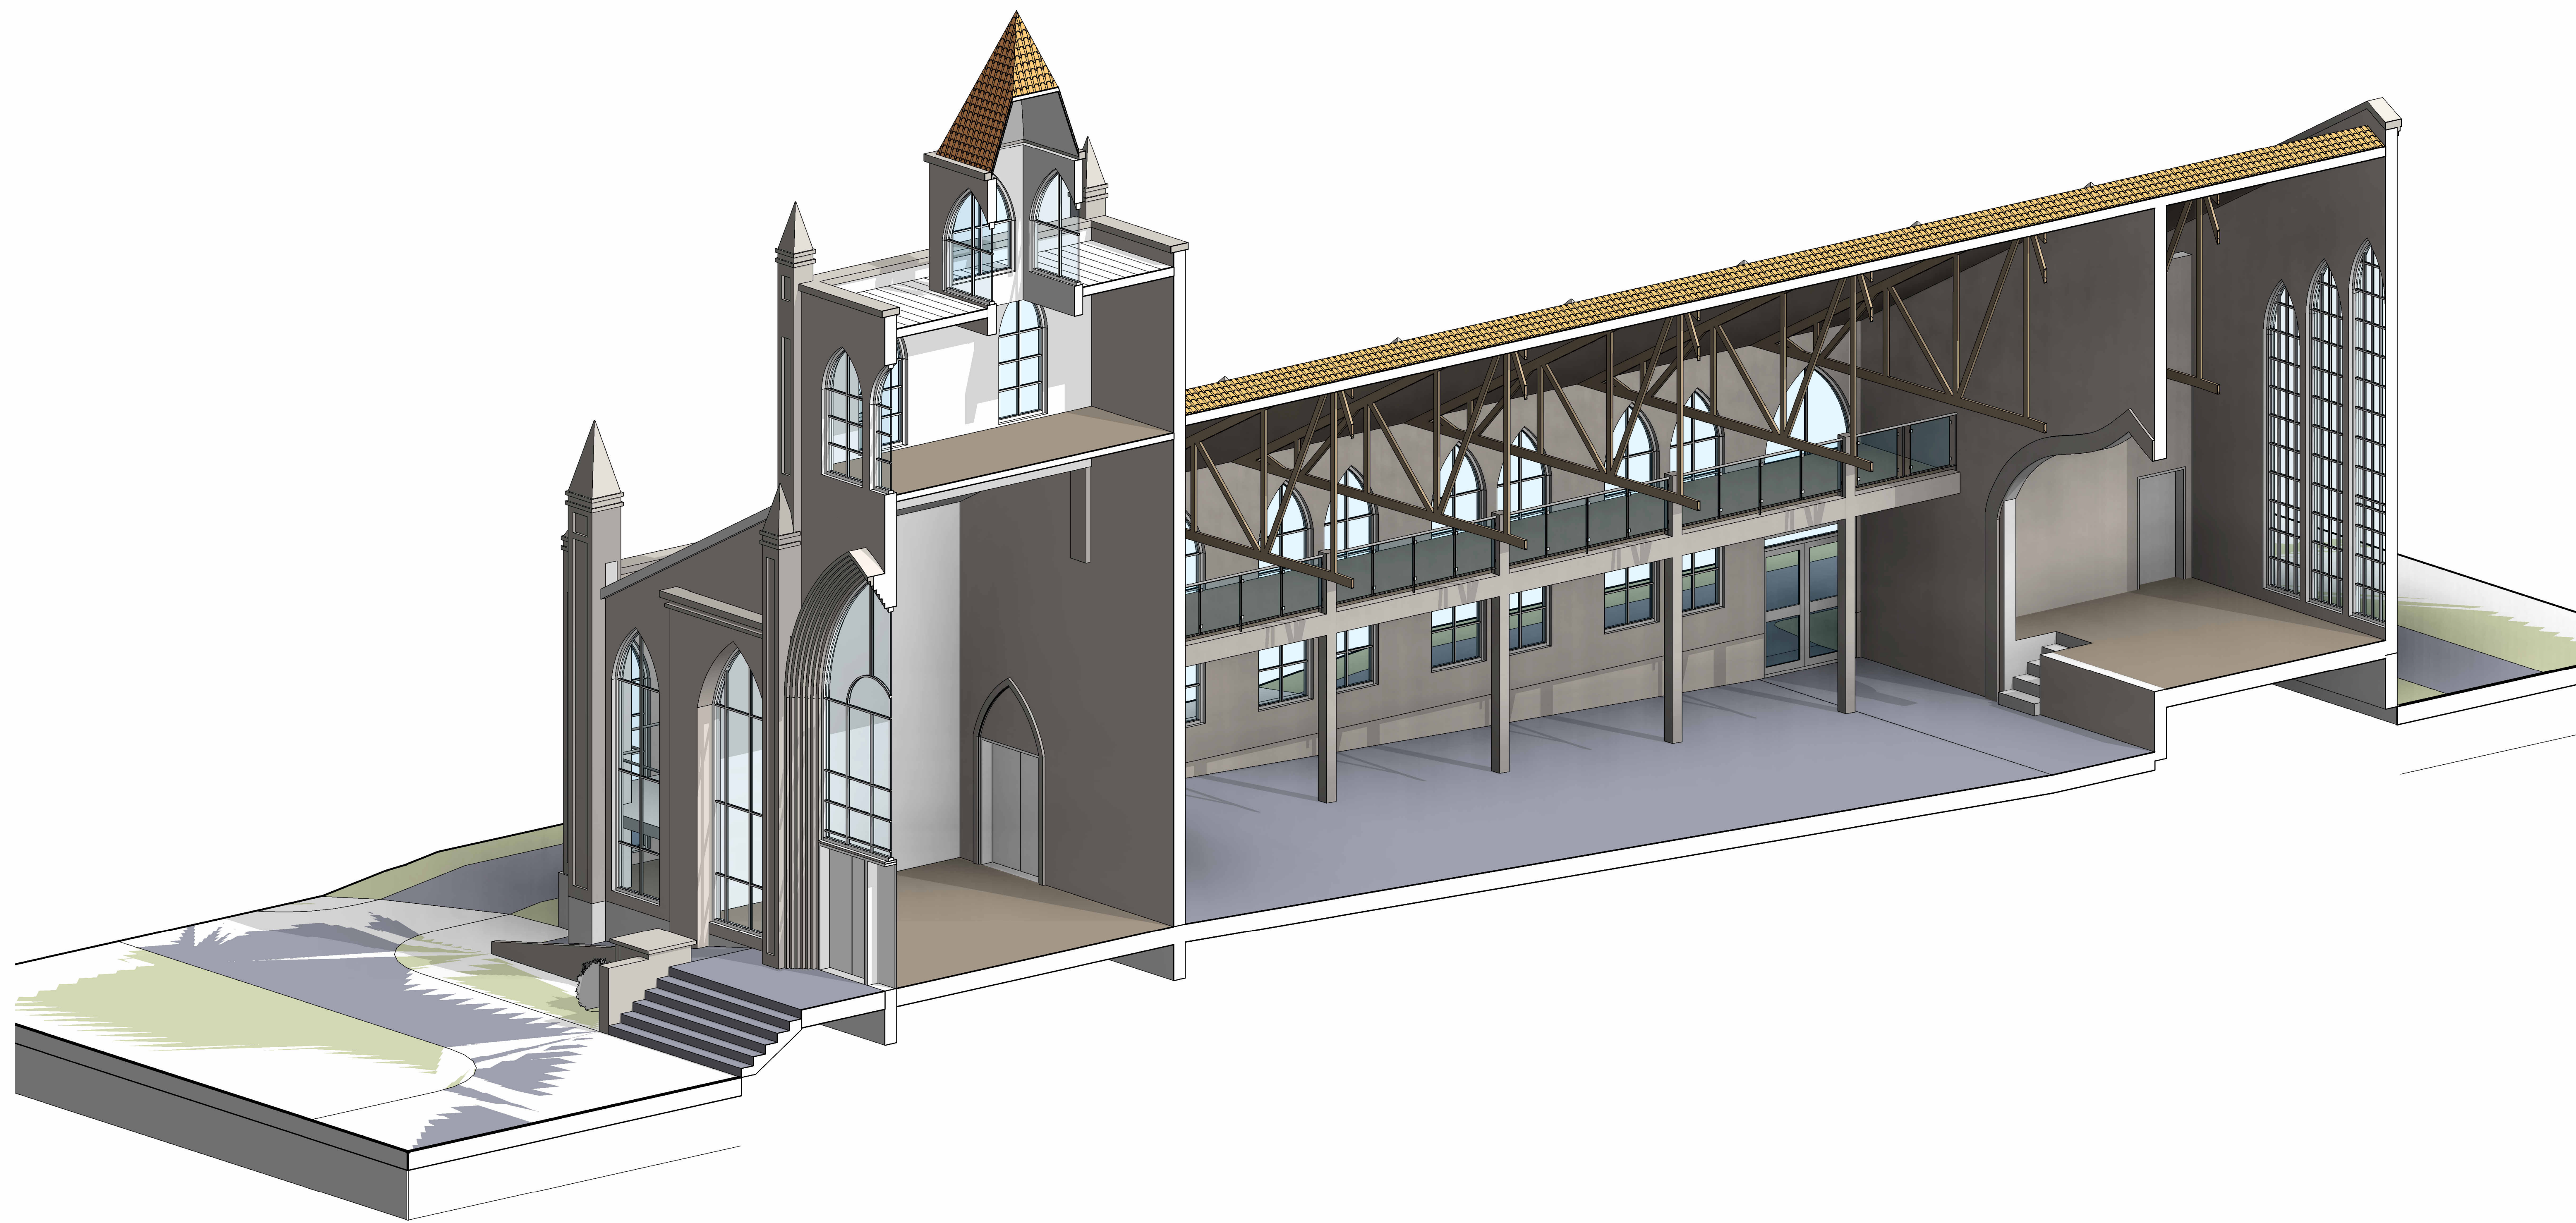

1 3D_LongSection




TECHSCAN
 Surveying As Builds and Geospatial Solutions

Project Name	Unnamed
Project number	Project Number
Date	Issue Date
Checked by	Checker
	A103
Scale	



18 Spencer St, Brooklyn,
 NY 11205
 info@TechScanusa.com
 TechScanusa.com
 (929) 486 9091

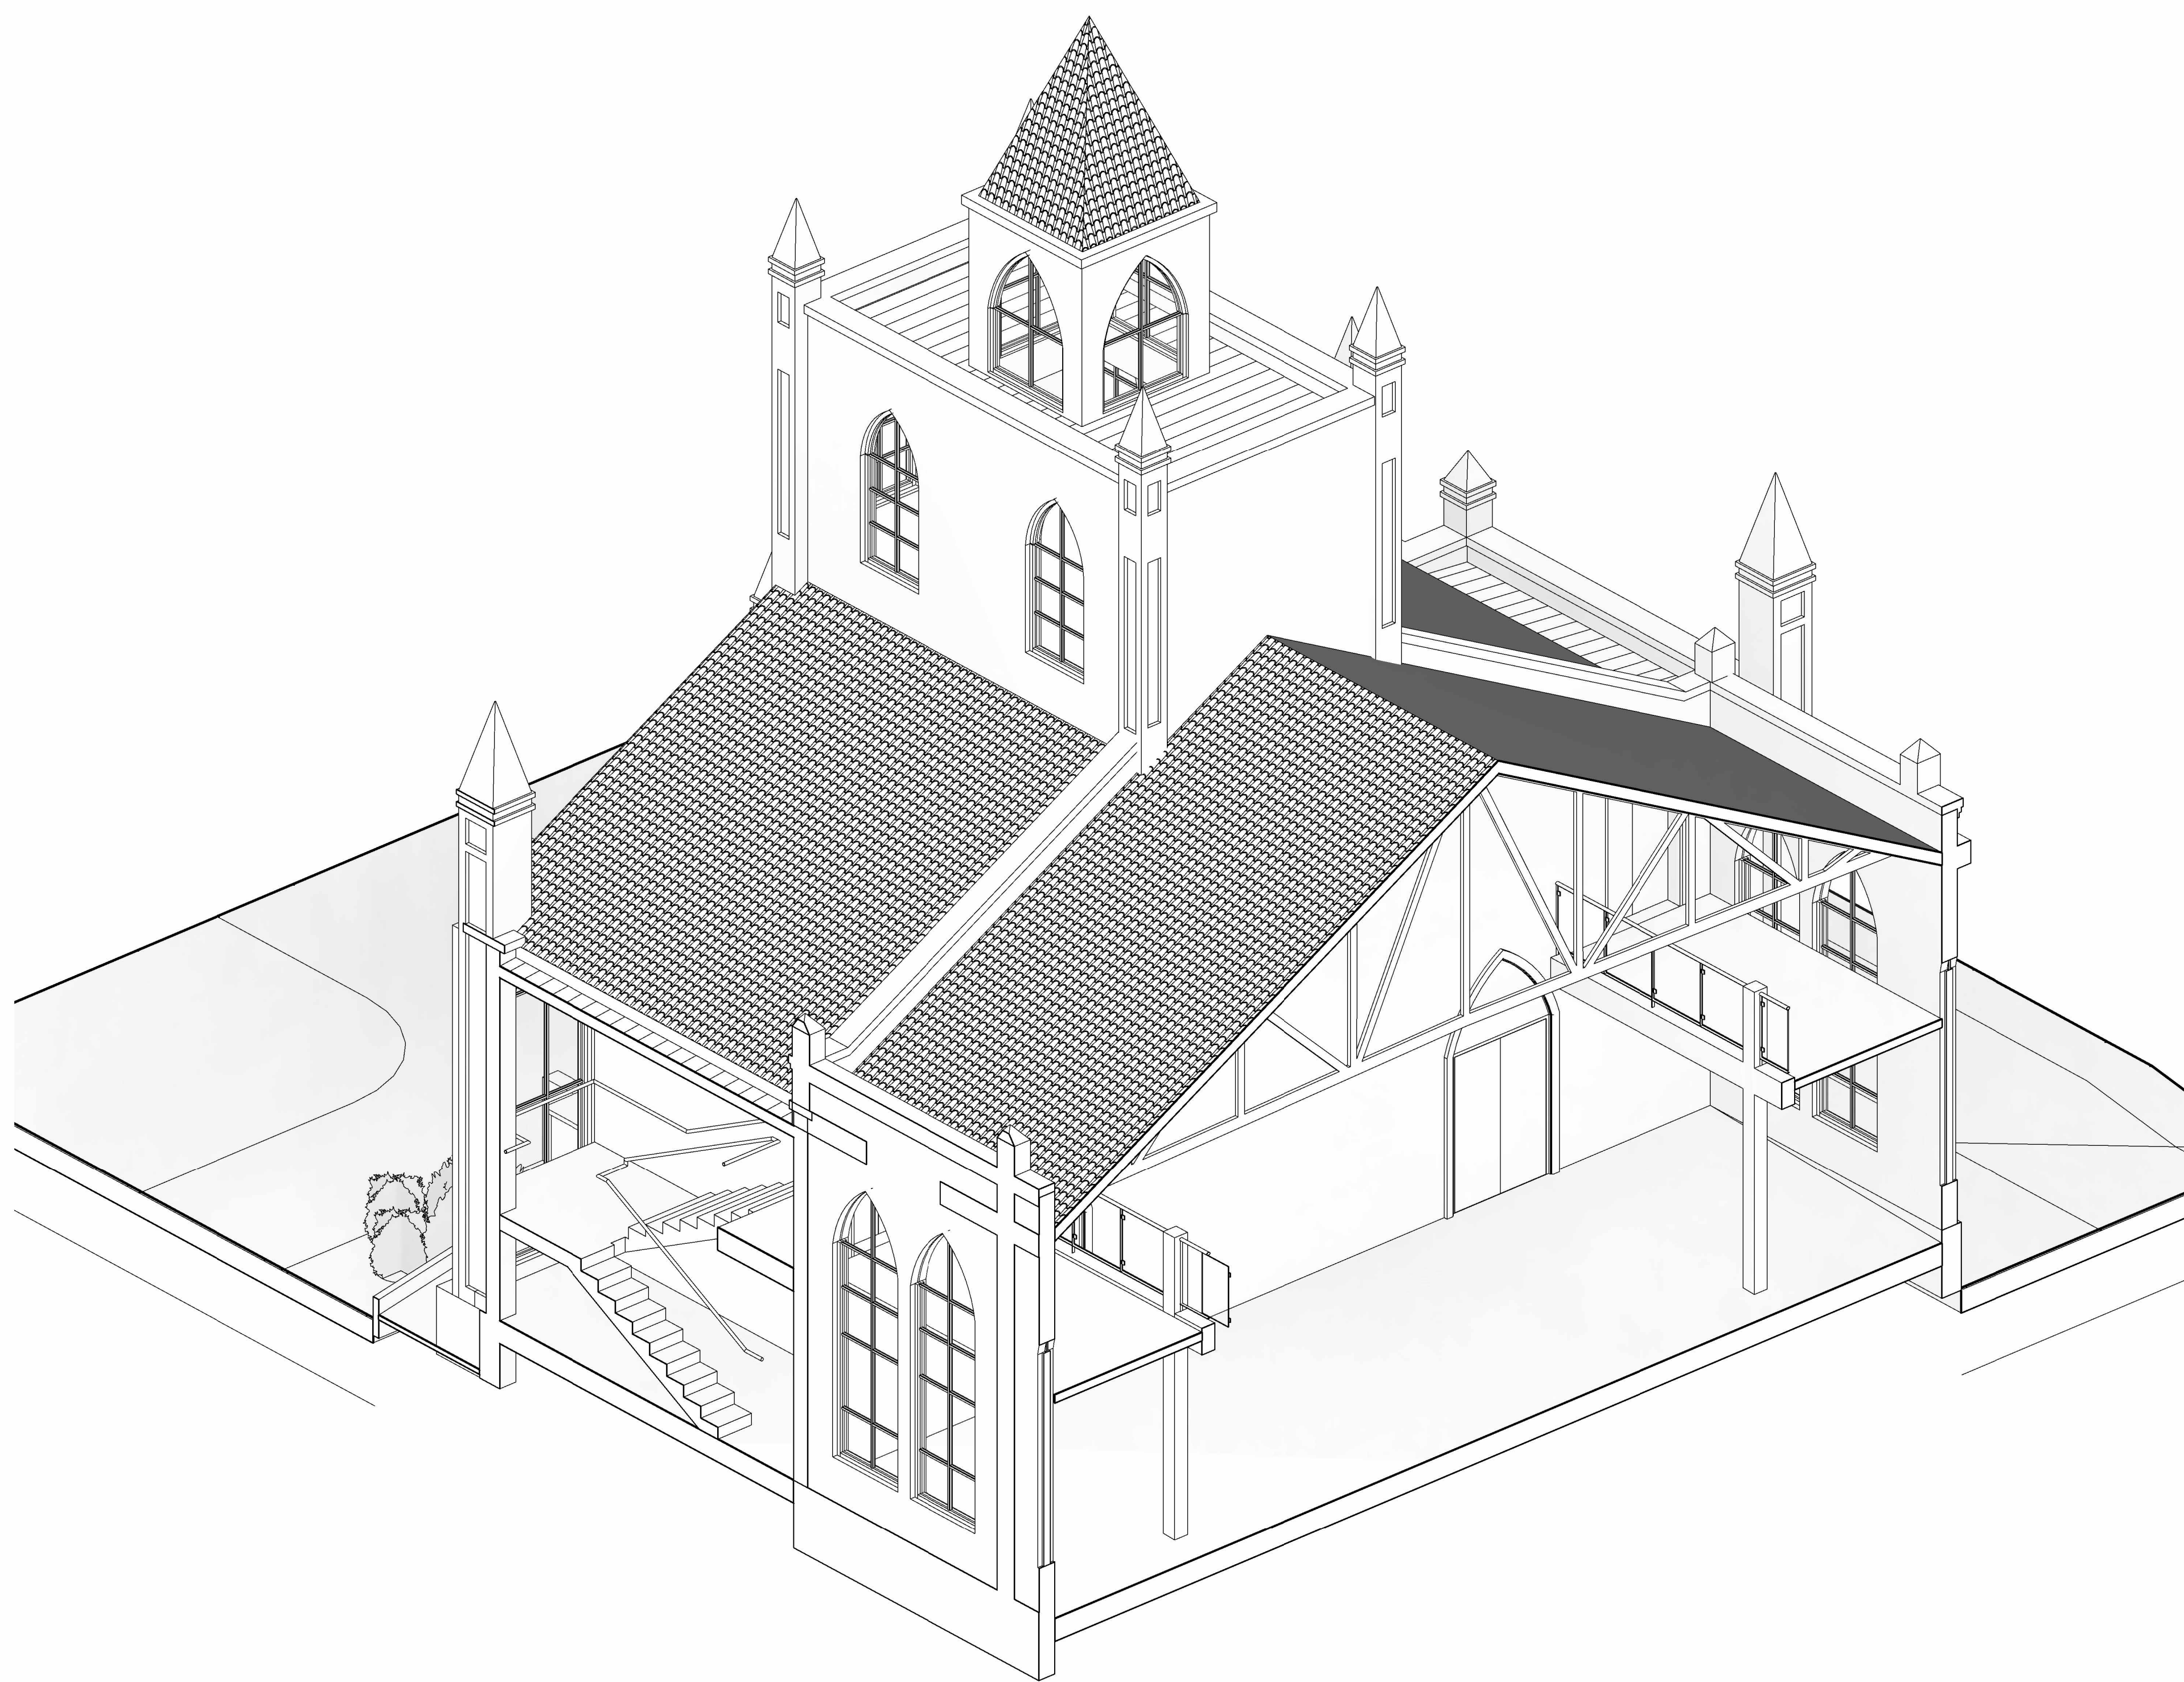

1 3D_ShortSection



TECHSCAN
Surveying As Builds and Geospatial Solutions

Project Name

Unnamed

Project number Project Number

Date Issue Date

Checked by Checker

A104

Scale



18 Spencer St, Brooklyn,
NY 11205

info@TechScanusa.com

TechScanusa.com

(929) 486 9091



1 {3D}



TECHSCAN
Surveying As Builds and Geospatial Solutions

Project Name	Unnamed
Project number	Project Number
Date	Issue Date
Checked by	Checker
	A105
Scale	



18 Spencer St, Brooklyn,
NY 11205
info@TechScanusa.com
TechScanusa.com
(929) 486 9091